





① SCHEMATIC 1ST FLOOR PLAN
1/8" = 1'-0"

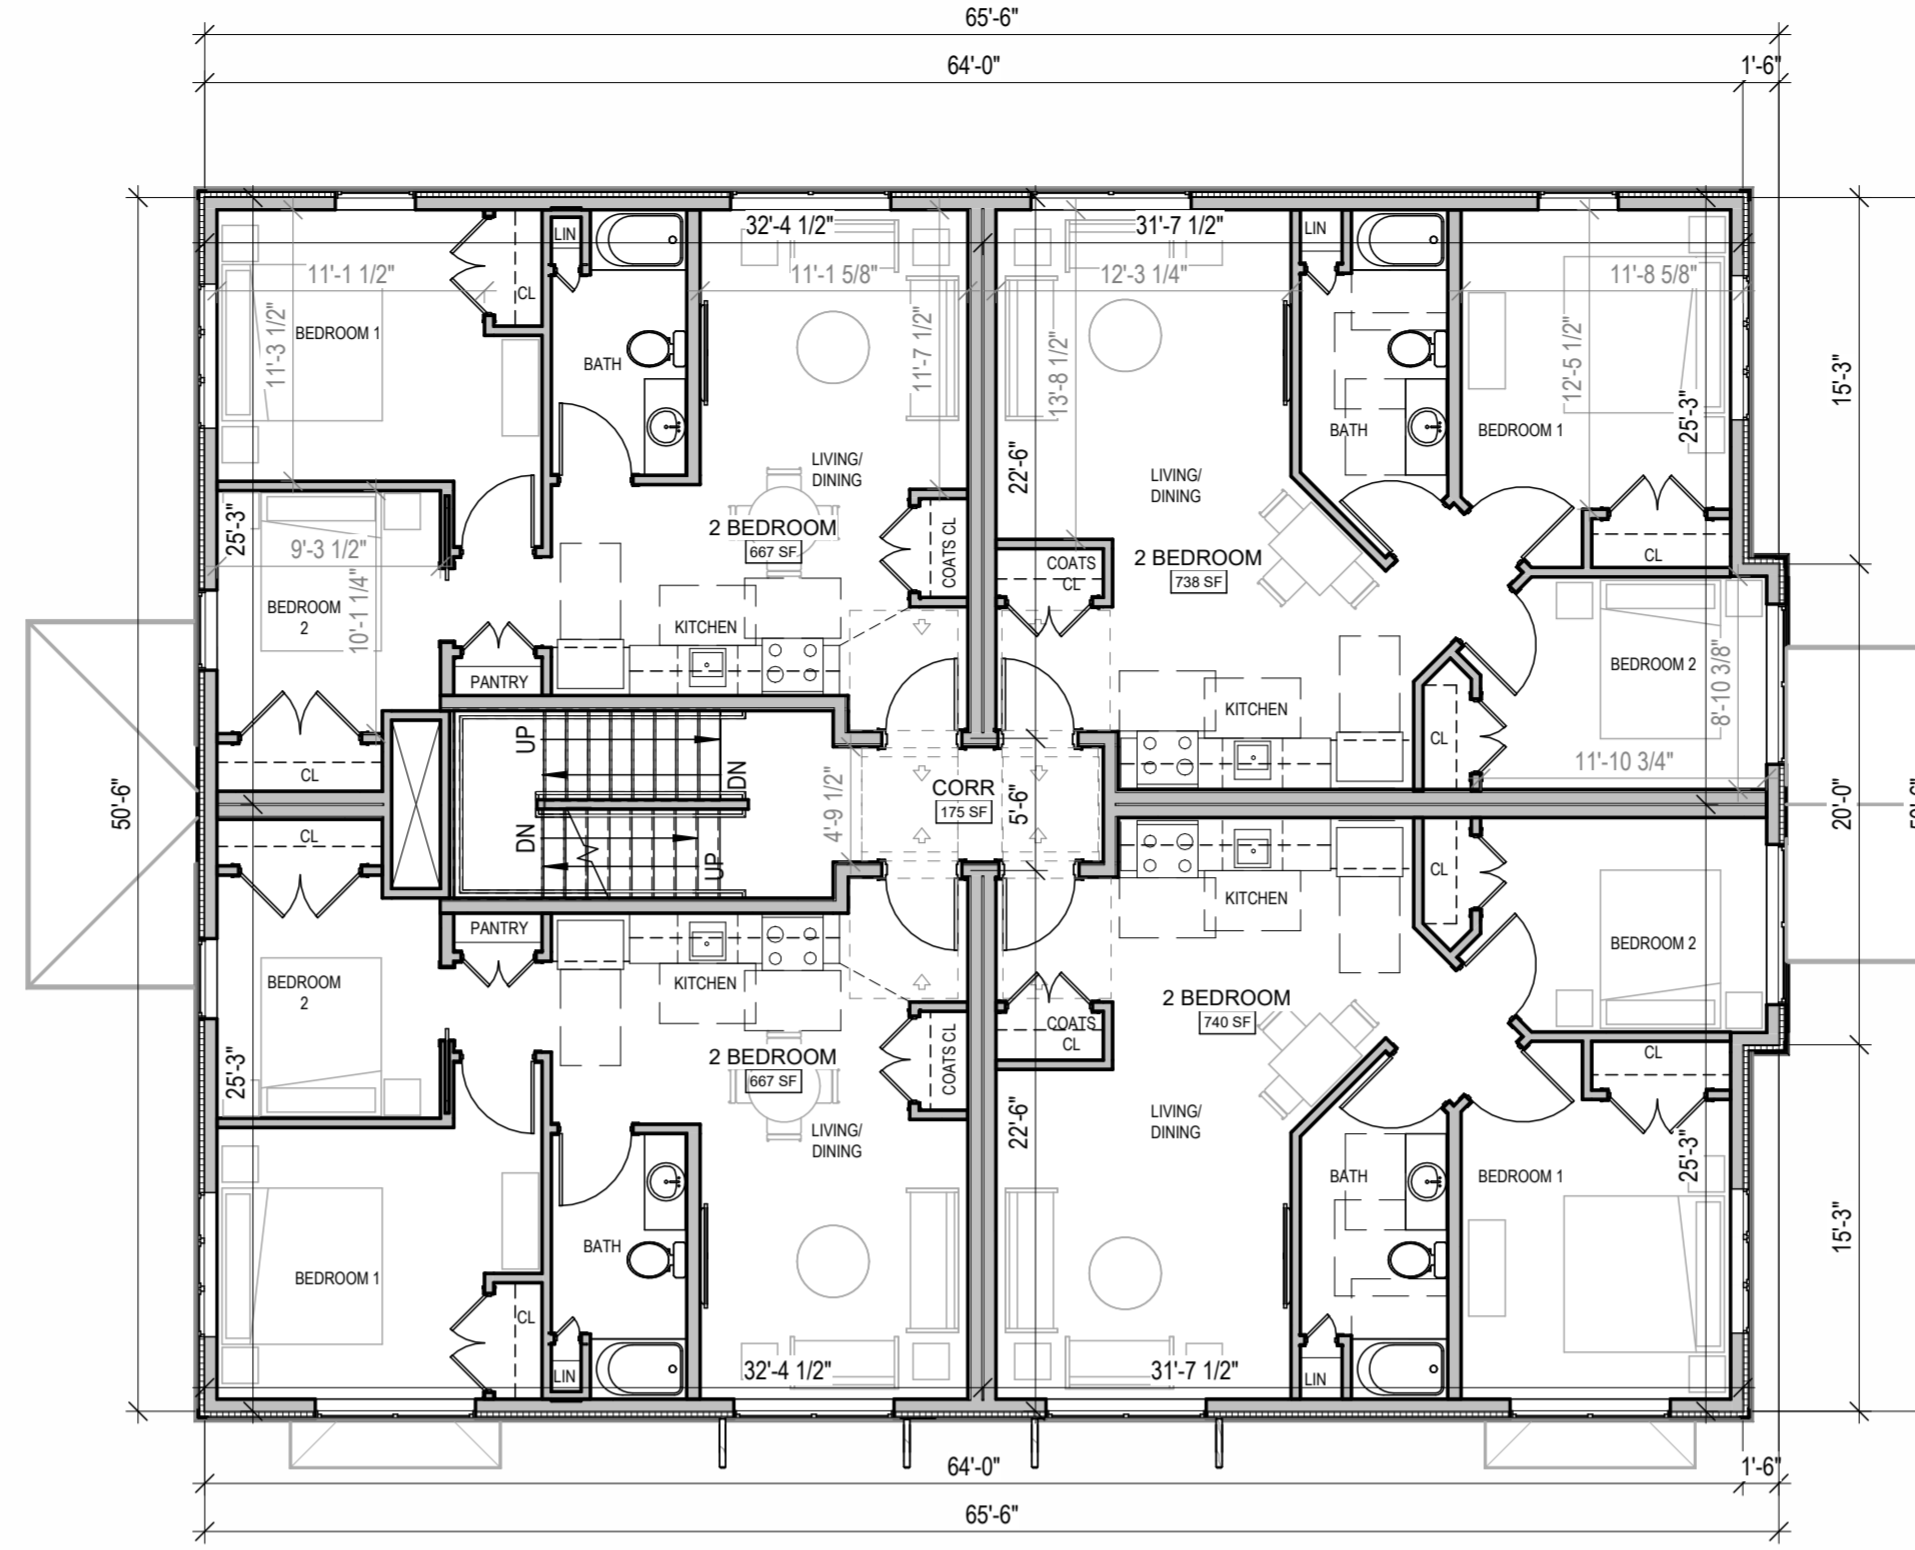


② SCHEMATIC 2ND FLOOR PLAN
1/8" = 1'-0"

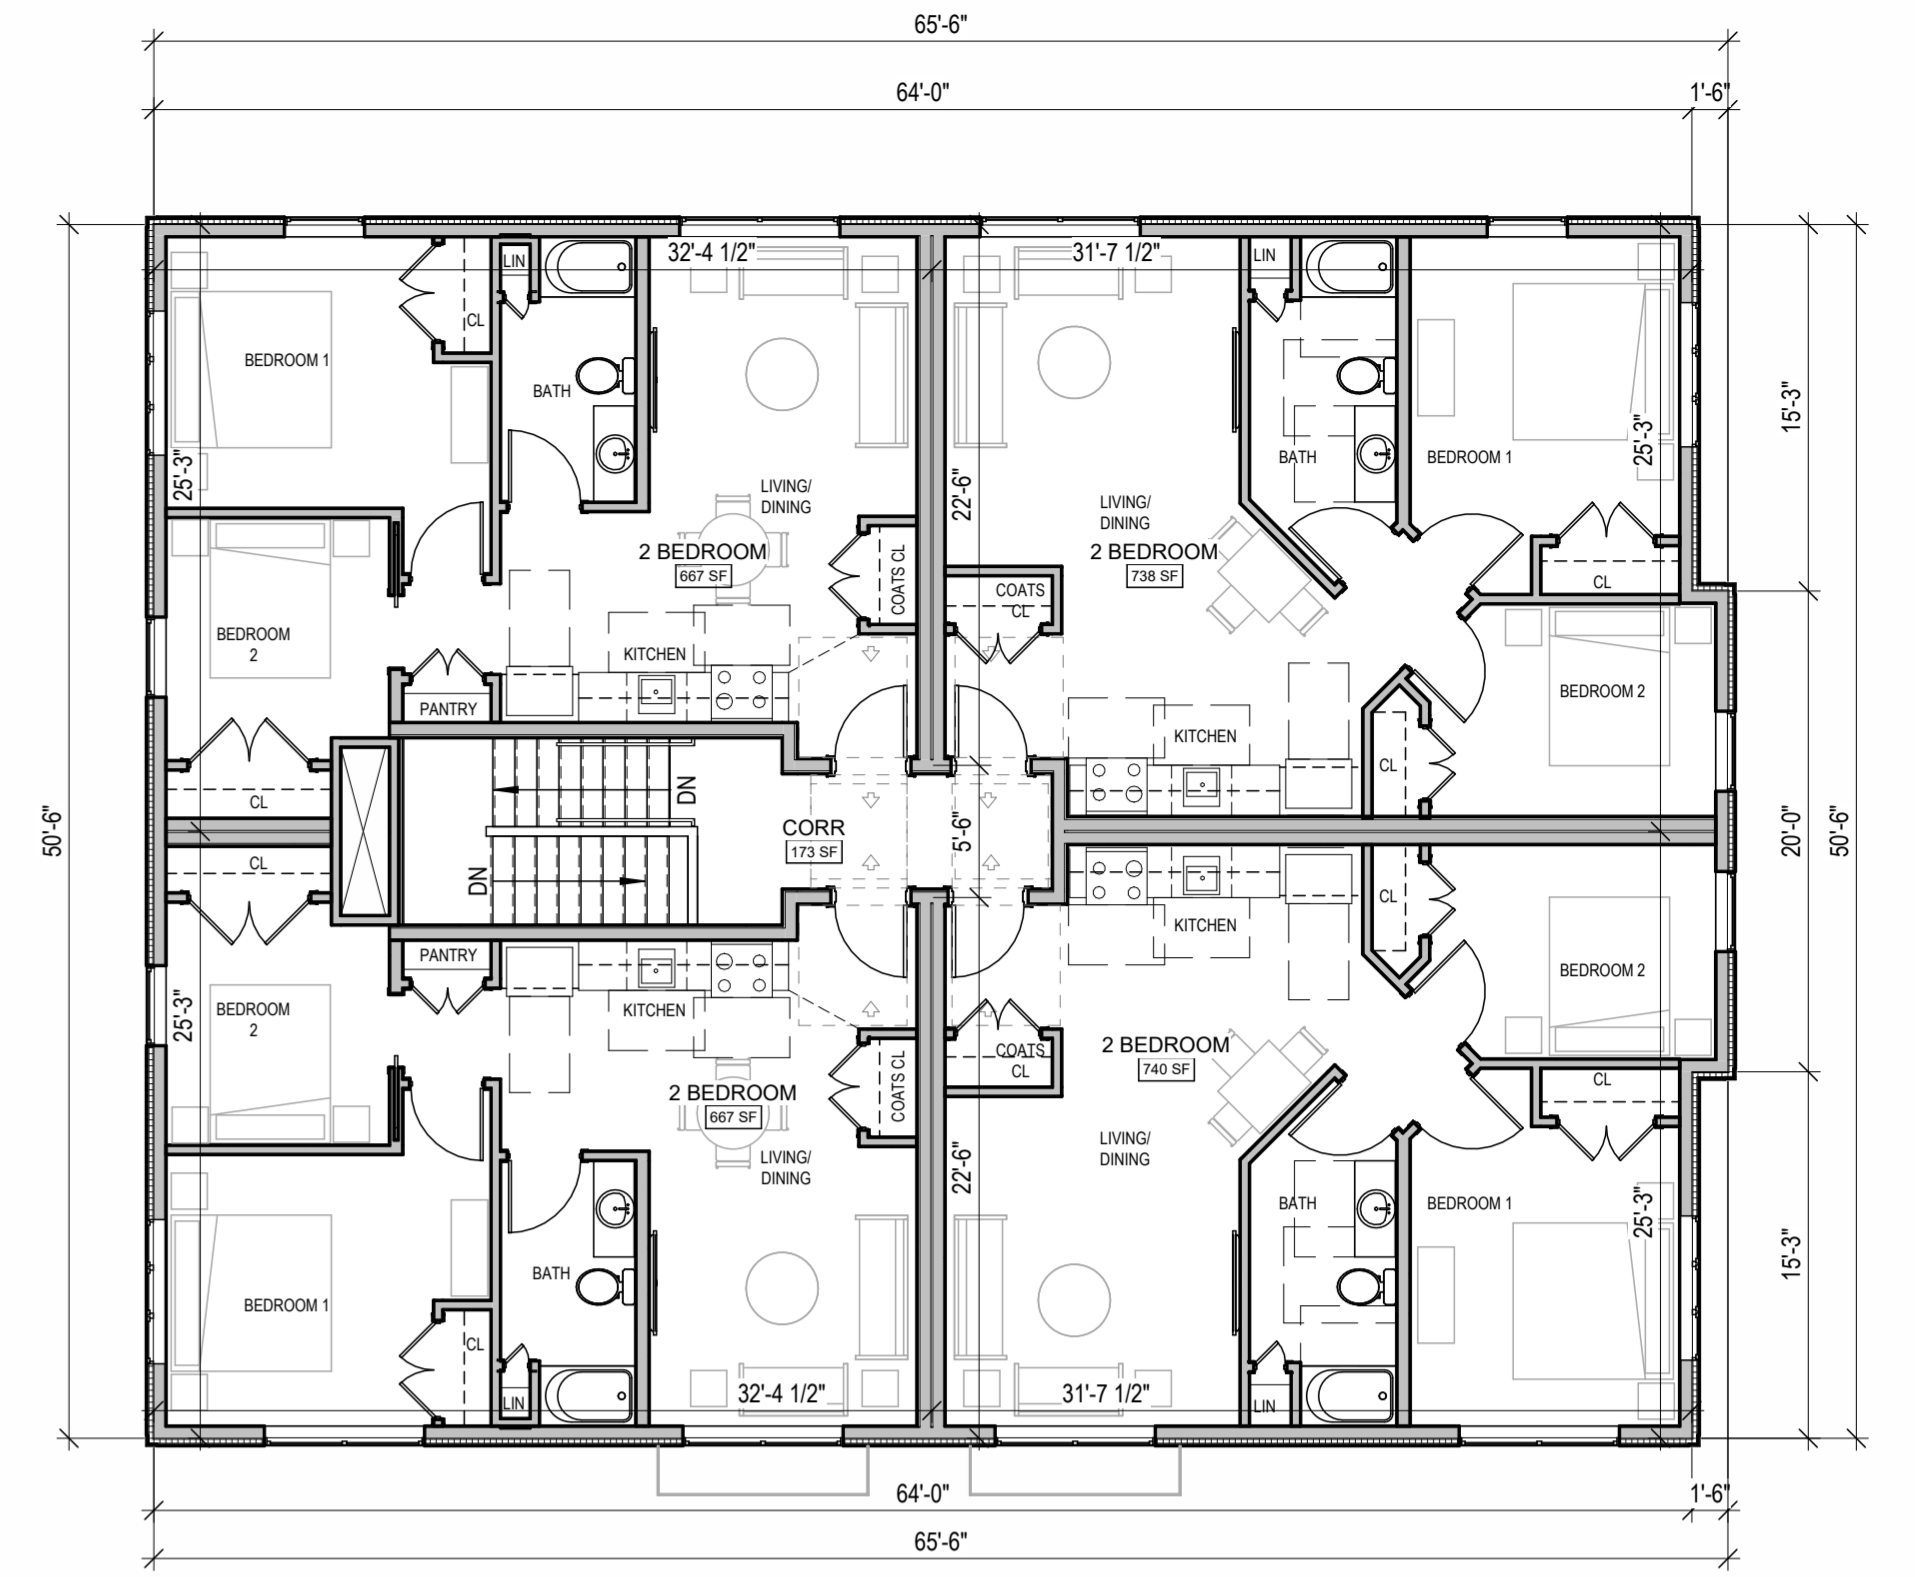

③ SCHEMATIC 3RD FLOOR PLAN
1/8" = 1'-0"


NOTES:
1. 2ND 12-UNIT APARTMENT BUILDING TO BE MIRROR IMAGE OF THIS FLOOR PLAN SO THAT FRONT PORCHES ARE FACING EACH OTHER.

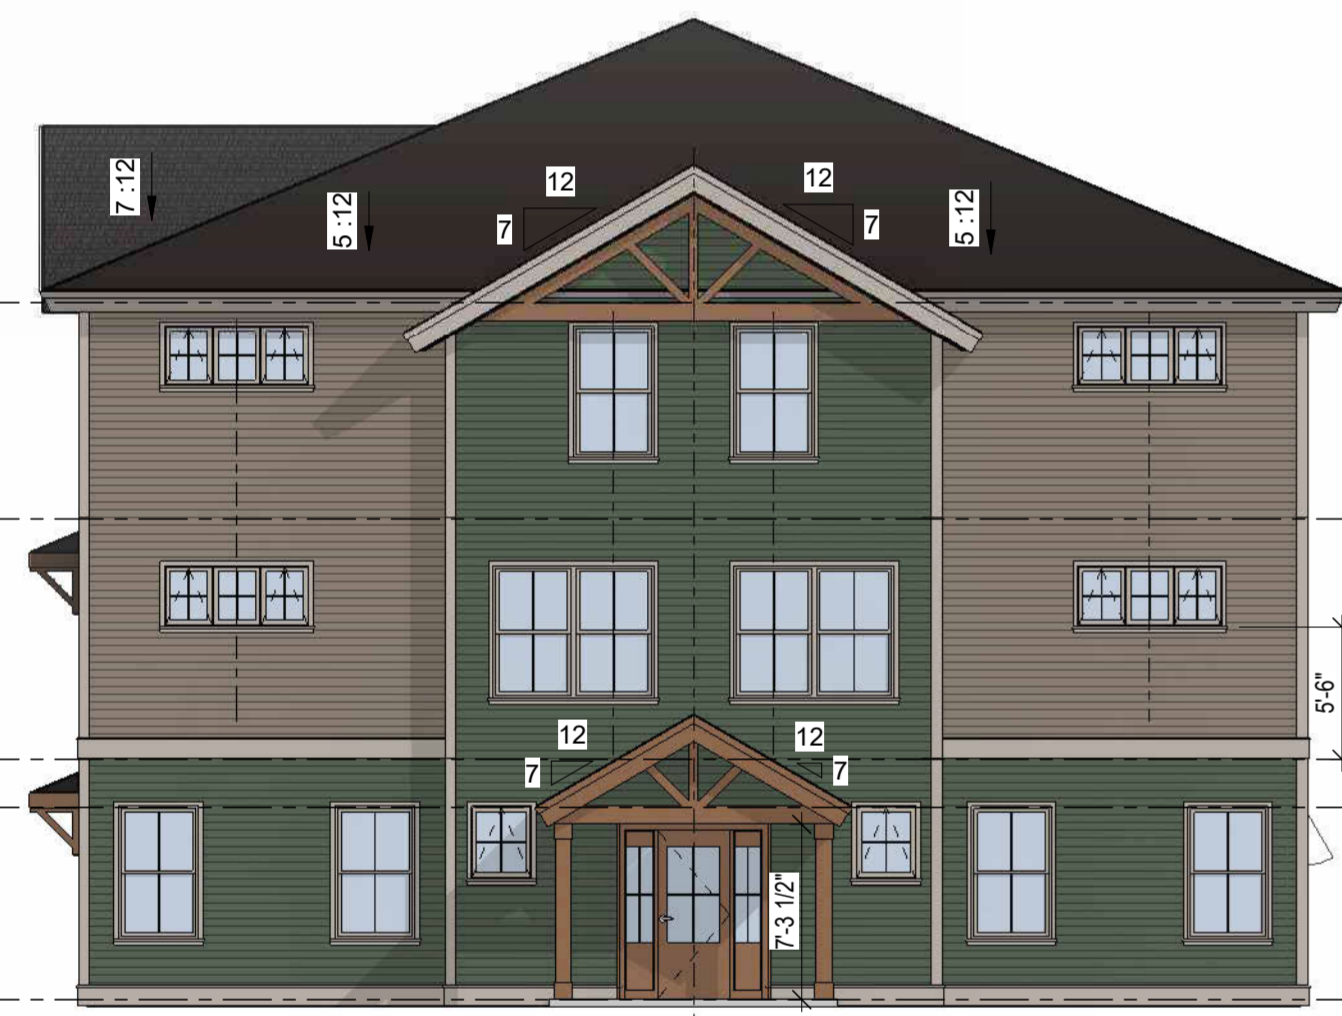

⑤ EAST EXTERIOR ELEVATION
1/8" = 1'-0"




⑥ SOUTH EXTERIOR ELEVATION
1/8" = 1'-0"

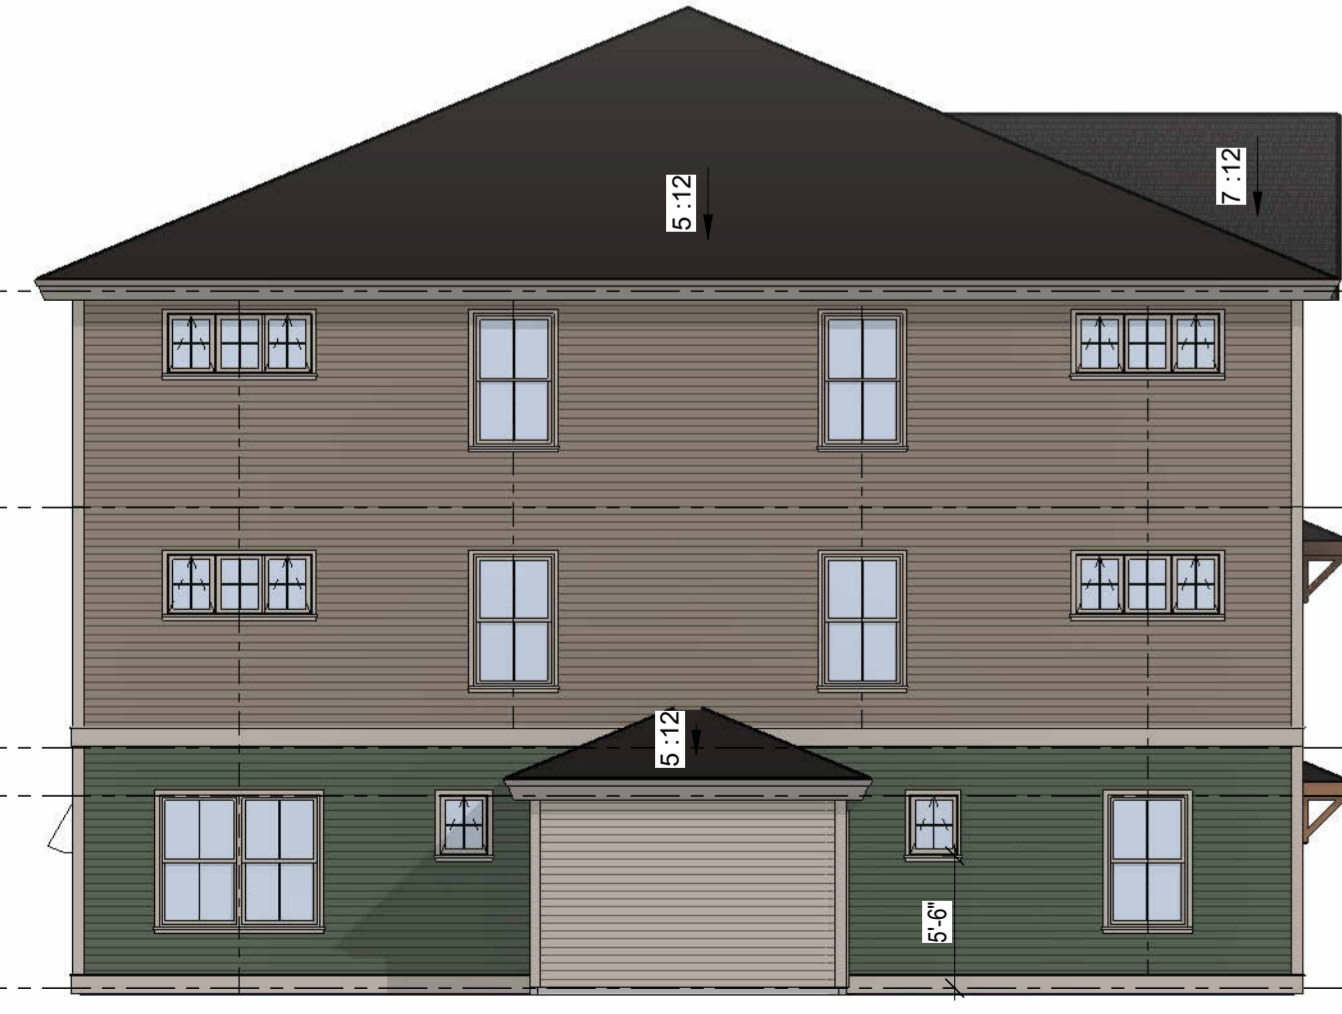

⑦ WEST EXTERIOR ELEVATION
1/8" = 1'-0"



⑧ NORTH EXTERIOR ELEVATION
1/8" = 1'-0"

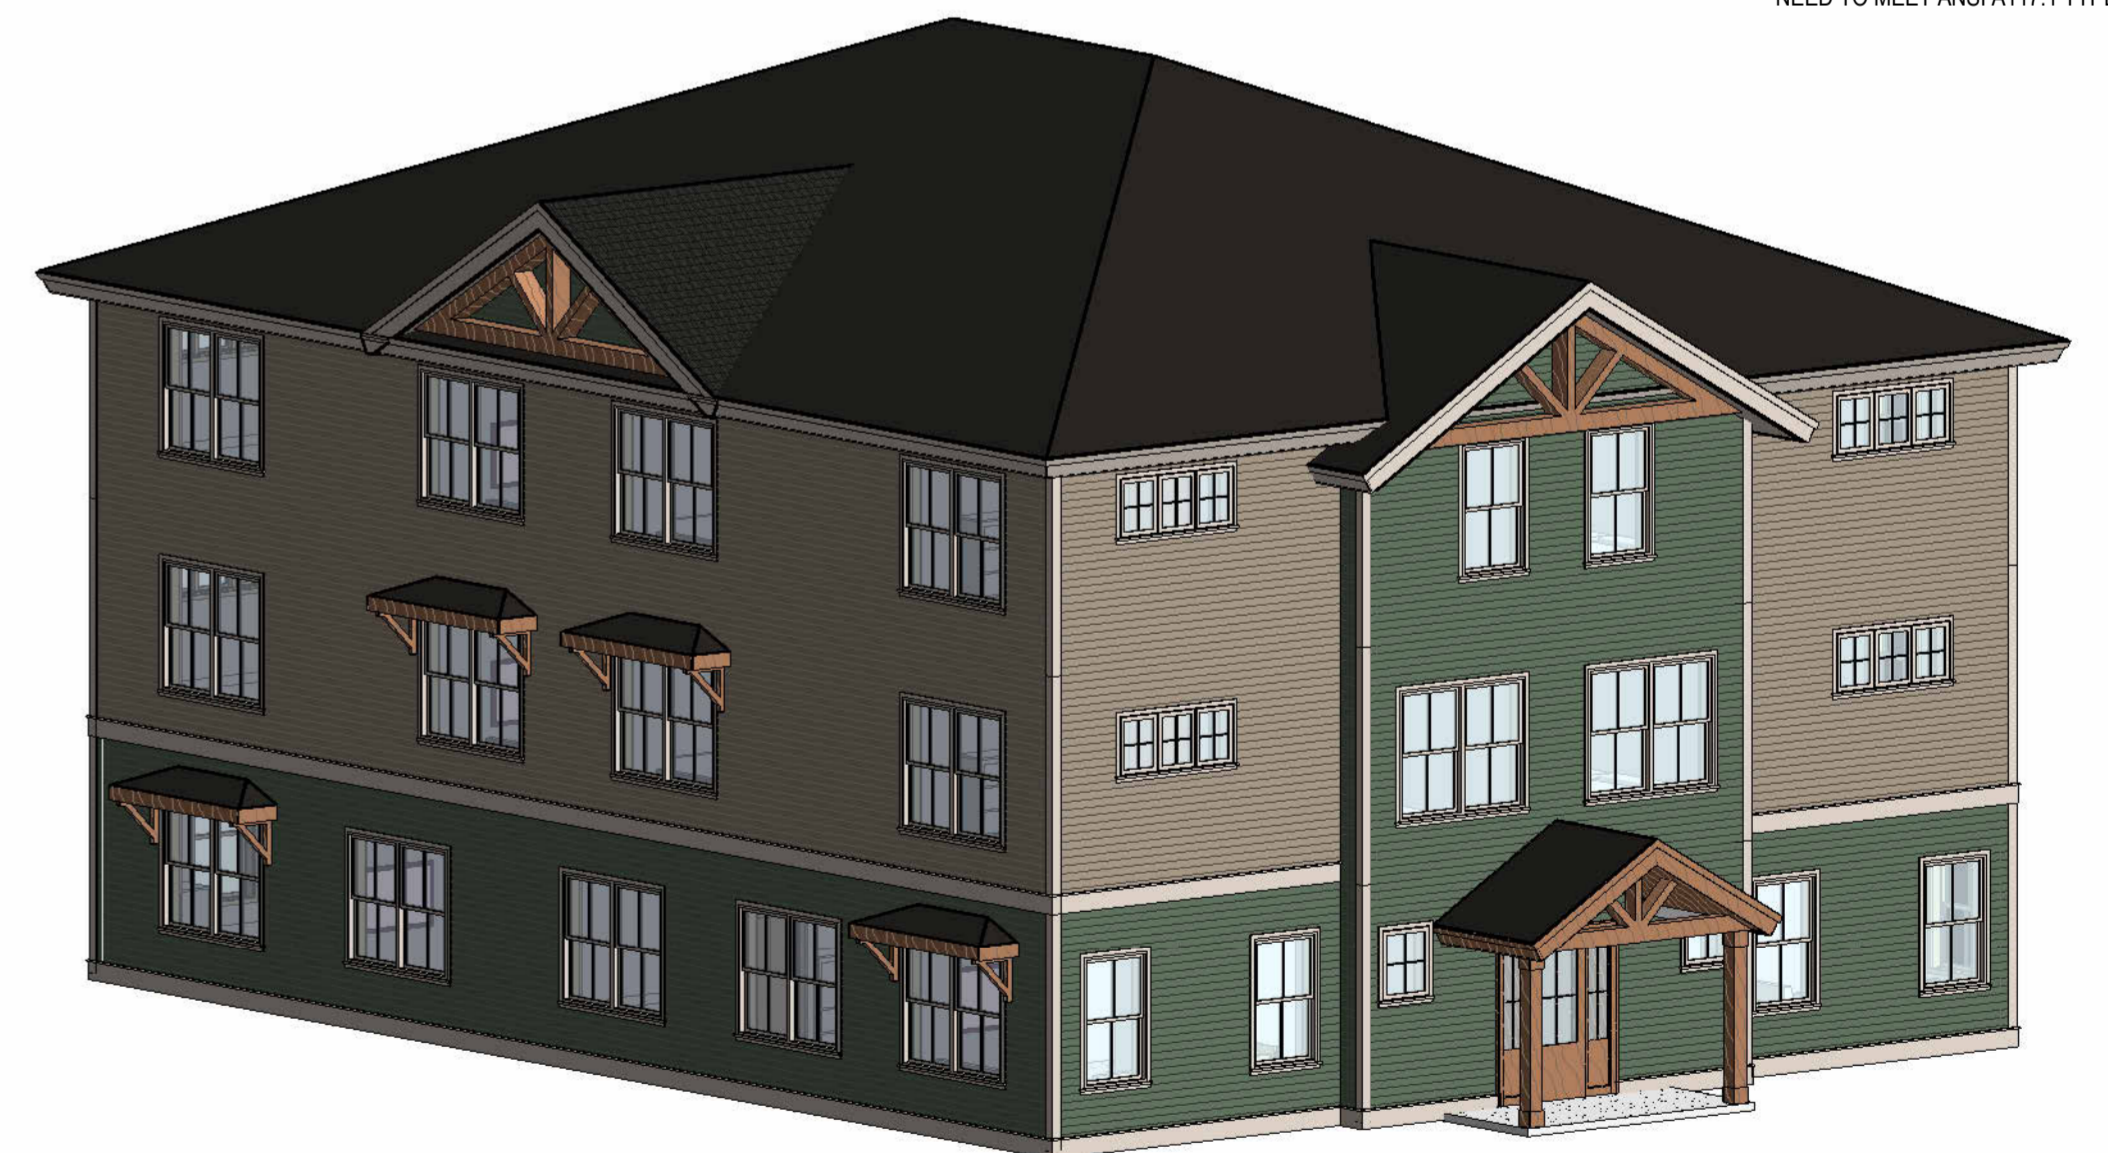


③D SCHEMATIC 3D VIEW

HUD FINANCING - ANSI REQS:
1. MIN 5% ANSI UNITS TO MEET A117.1 TYPE A ACCESSIBLE PROVISIONS (W/ ROLL-IN SHOWER)
2. MIN 2% UNITS TO MEET HEARING IMPAIRED UNIT PROVISIONS
3. ALL OTHER UNITS ON ACCESSIBLE PATH (1ST FLOOR) NEED TO MEET ANSI A117.1 TYPE B




GAWRON
TURGEON
DILLON
ARCHITECTS PC
207-883-6307 | WWW.GTDARCHITECTS.COM


03.23.26
APARTMENT BUILDING -
3 STORIES, 12 UNITS

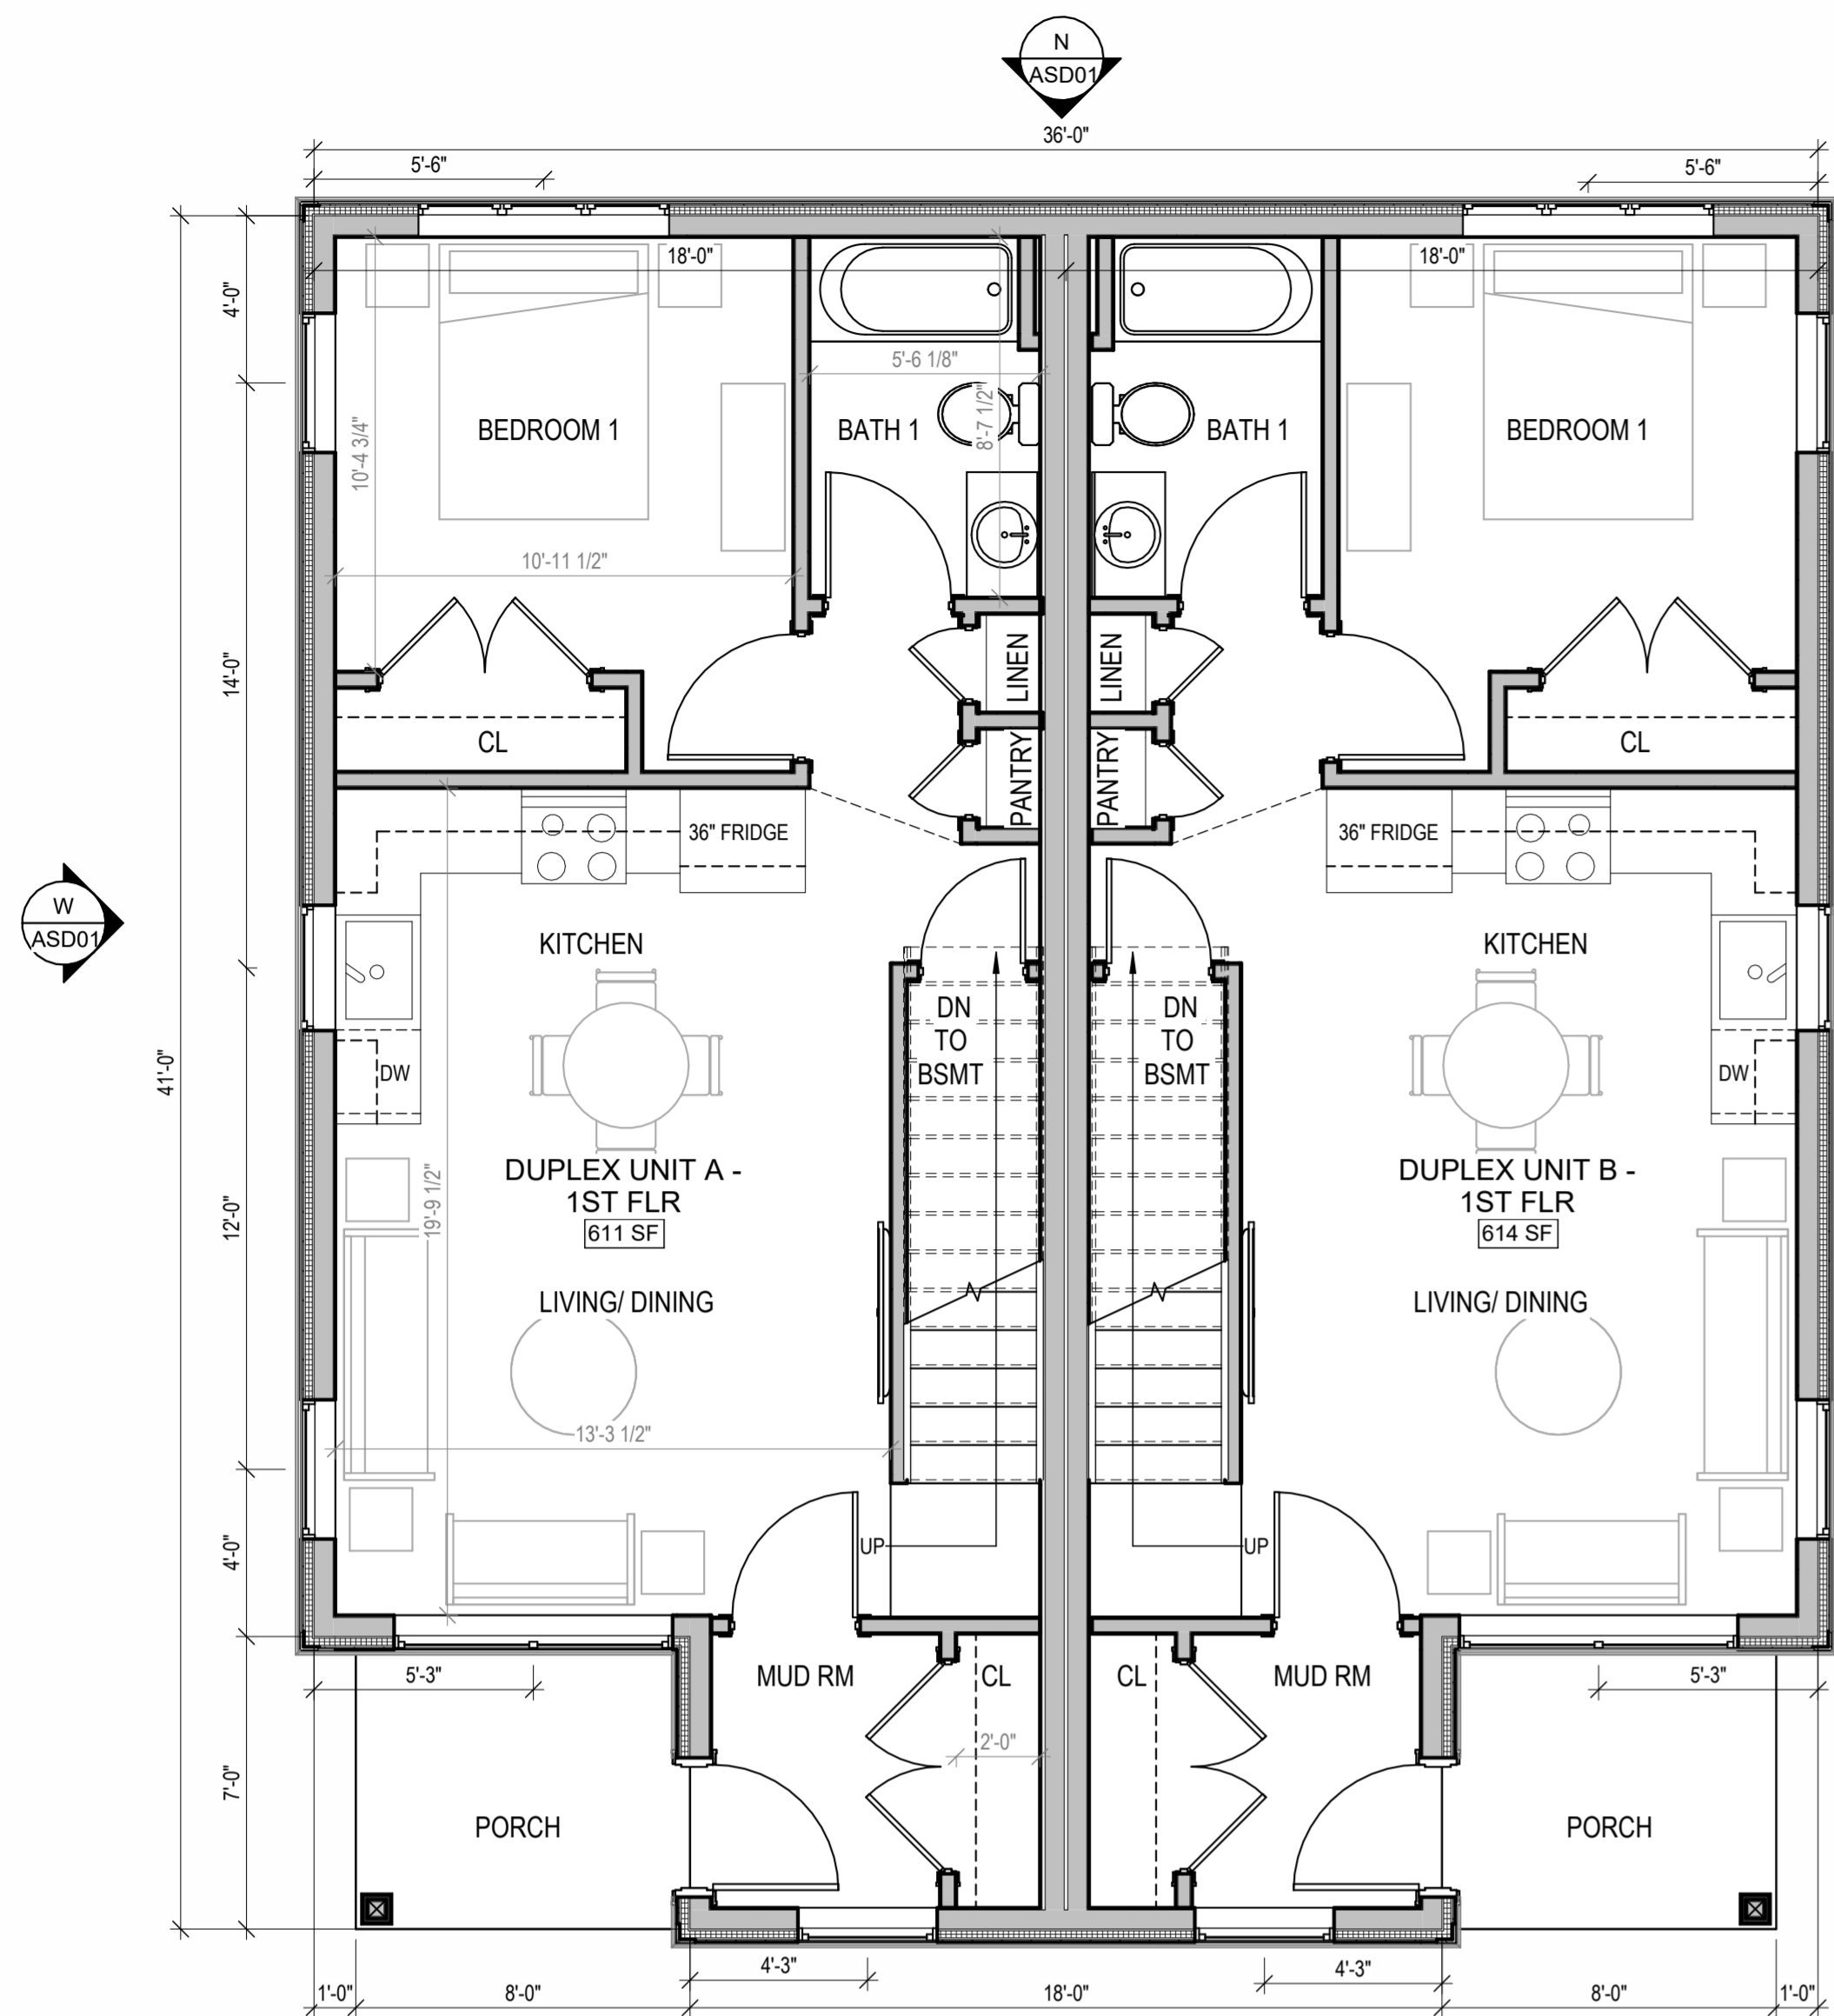

1 FIRST FLOOR PLAN
 1/4" = 1'-0"
 1,350 SF (FROM EXTERIOR FACE OF STUDY FOUNDATION)

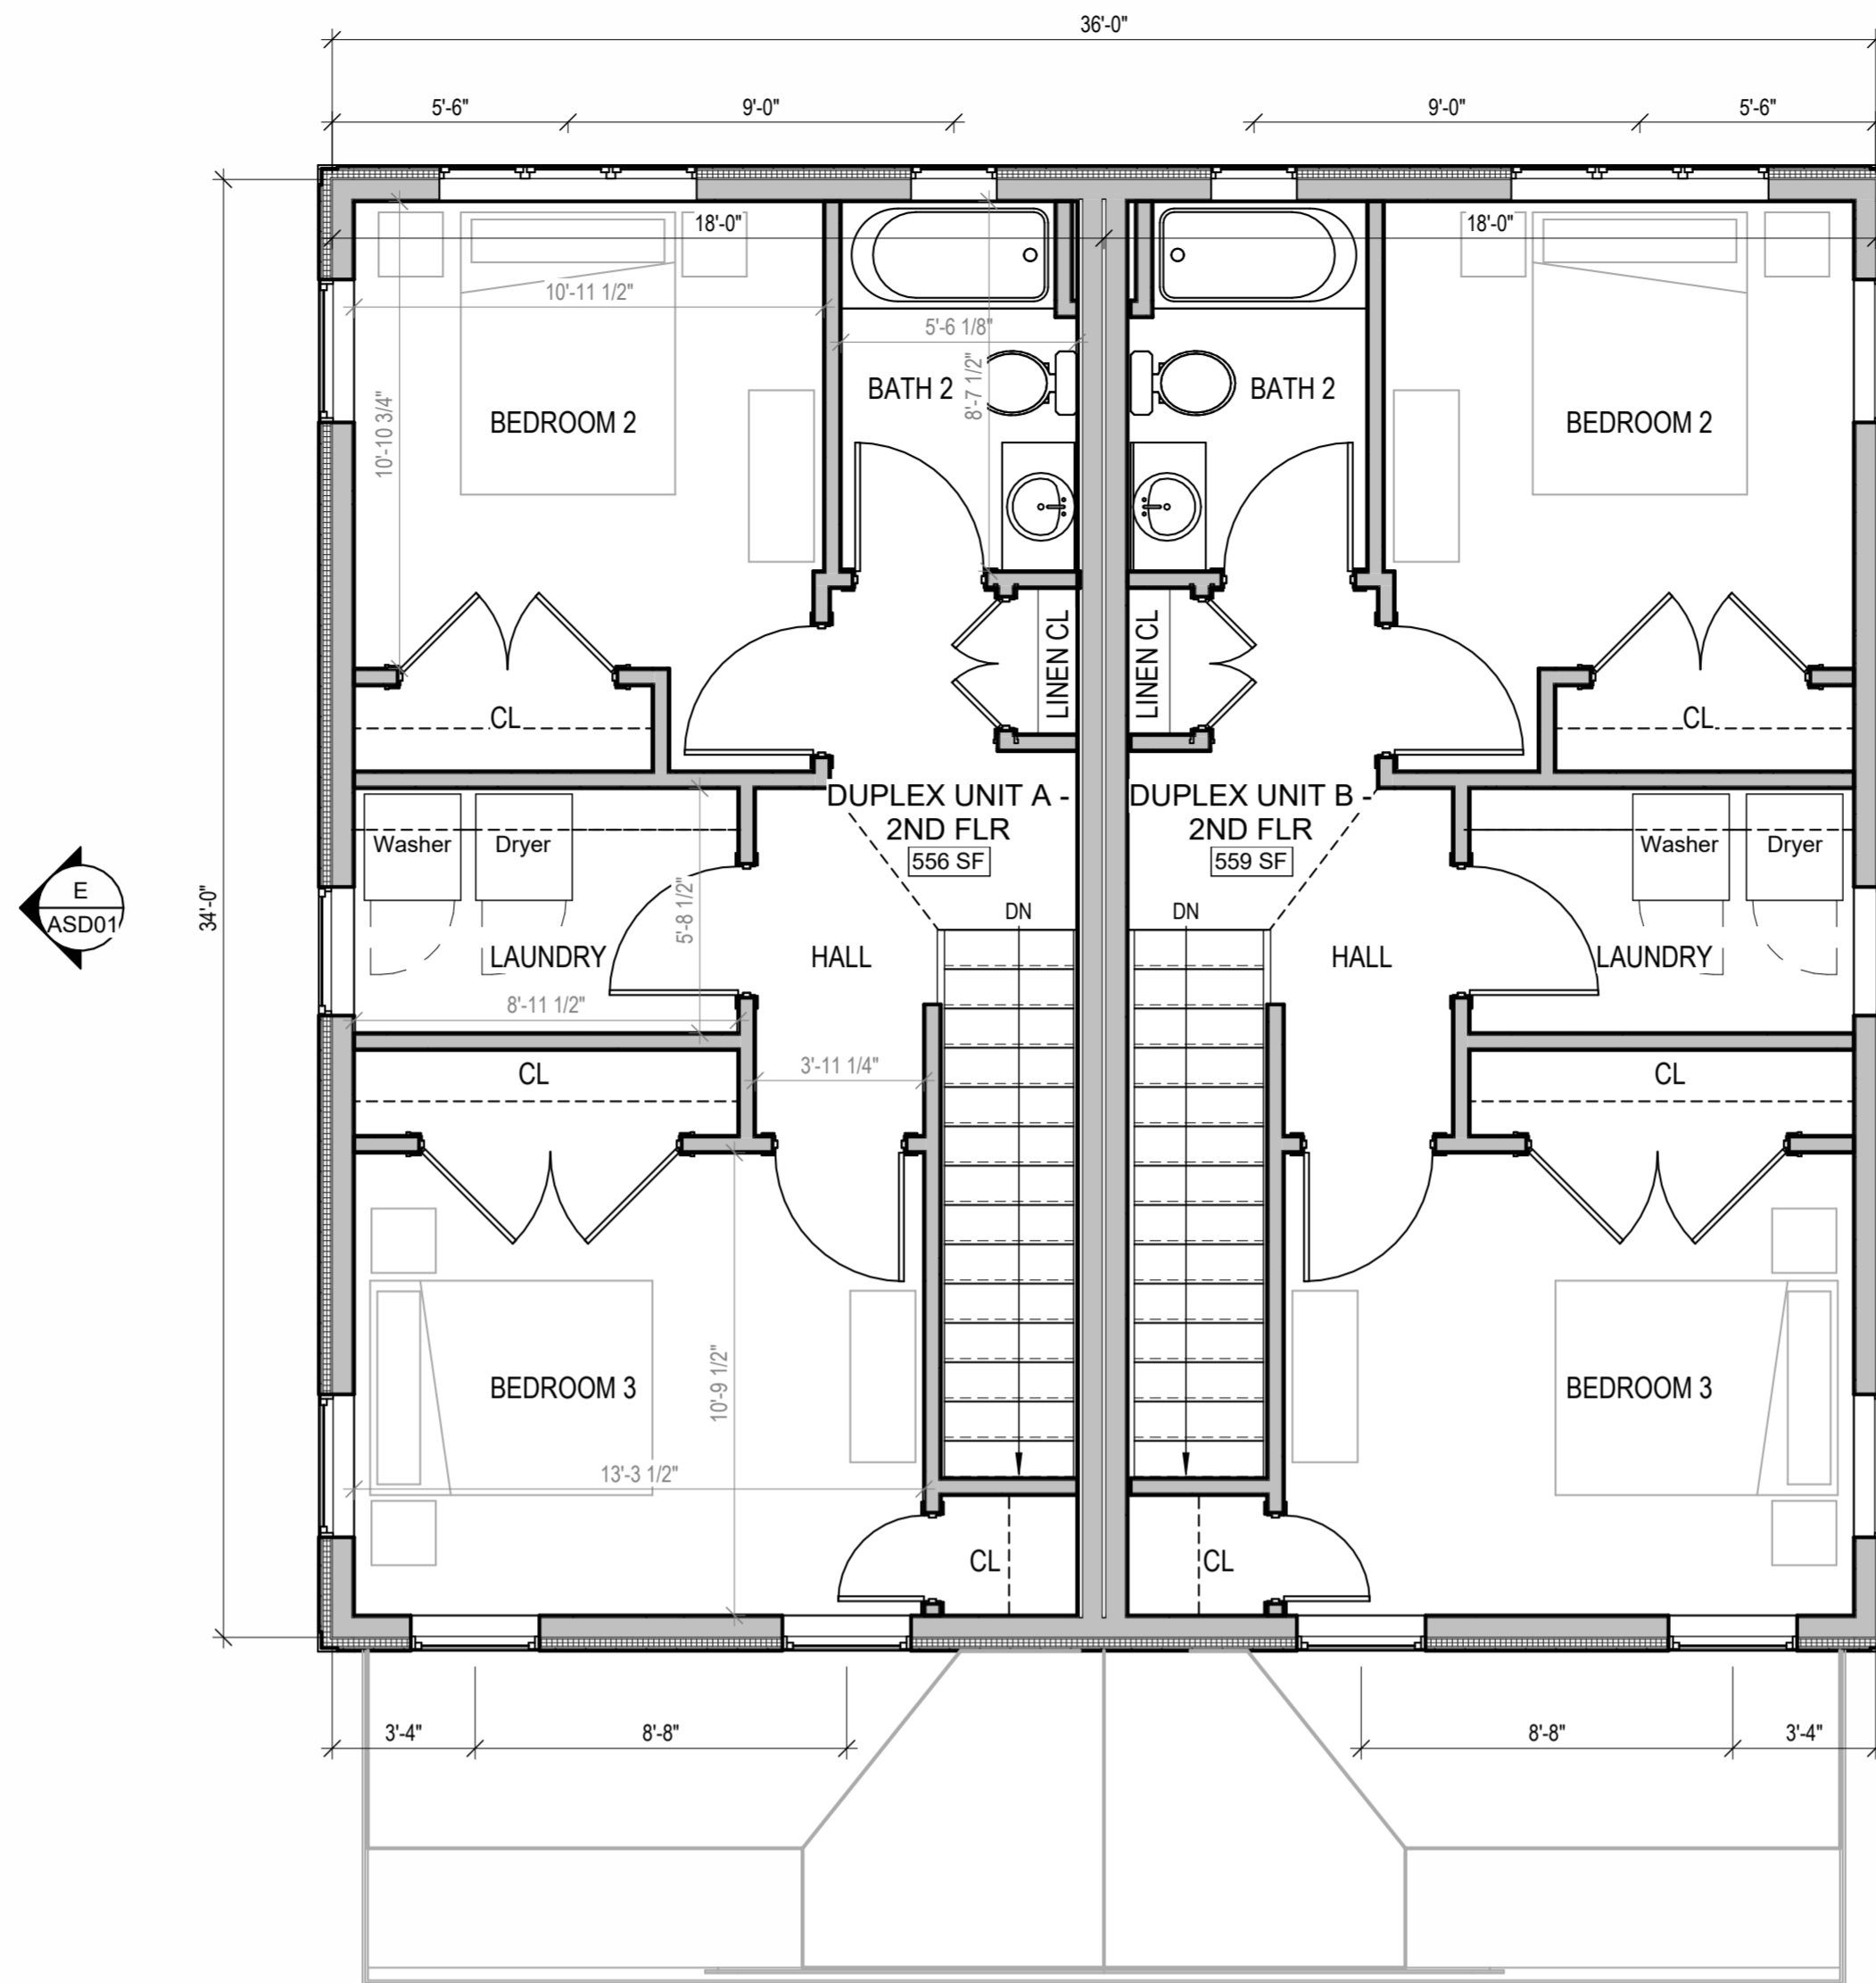


2 SECOND FLOOR PLAN
 1/4" = 1'-0"
 1,224 SF (FROM EXTERIOR FACE OF STUDY FOUNDATION)

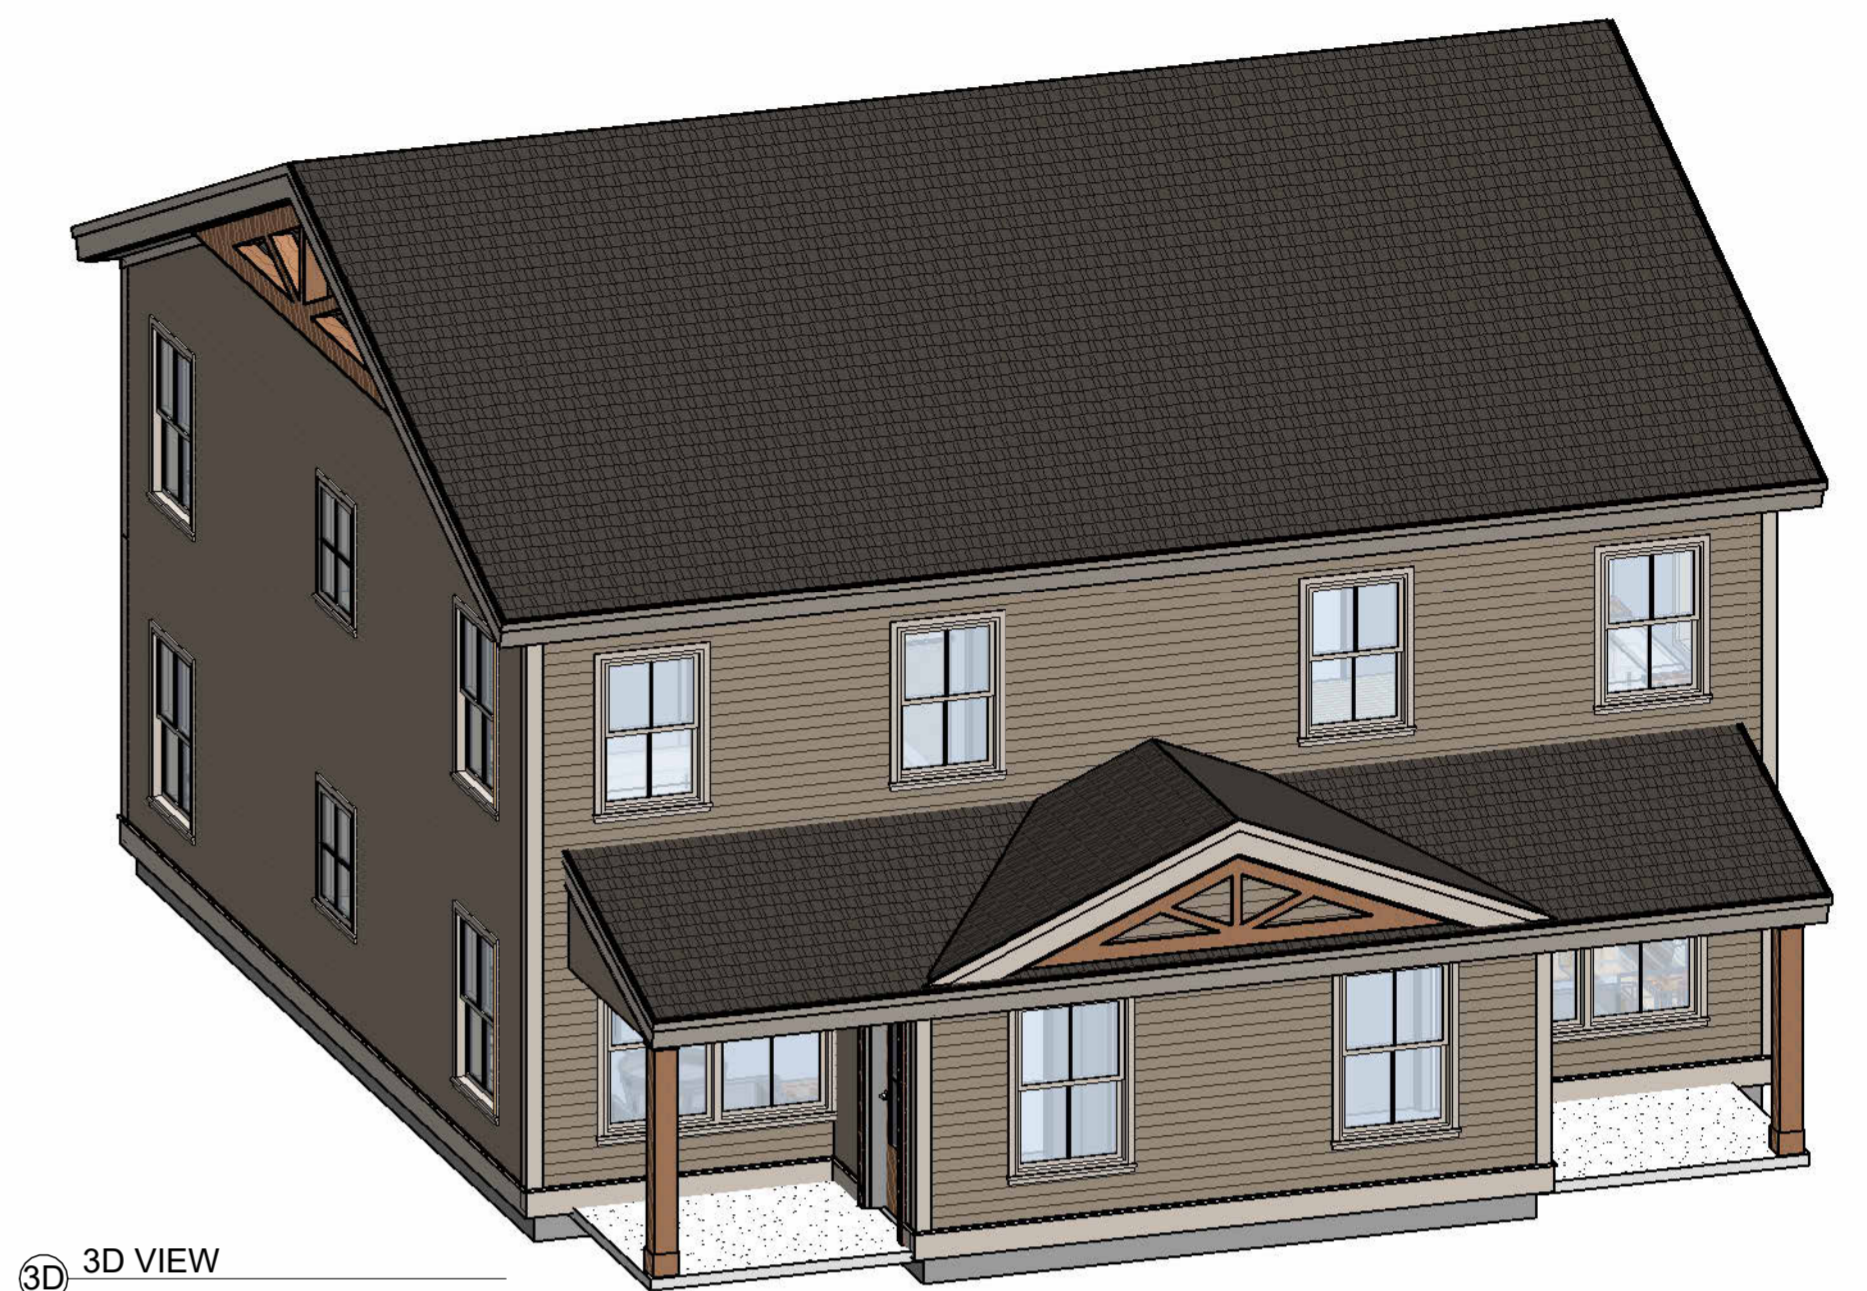

3D 3D VIEW

NOTES:
 1. ADA/TYPE A/TYPE B UNITS NOT REQUIRED WHERE <4 UNITS IN BUILDING.


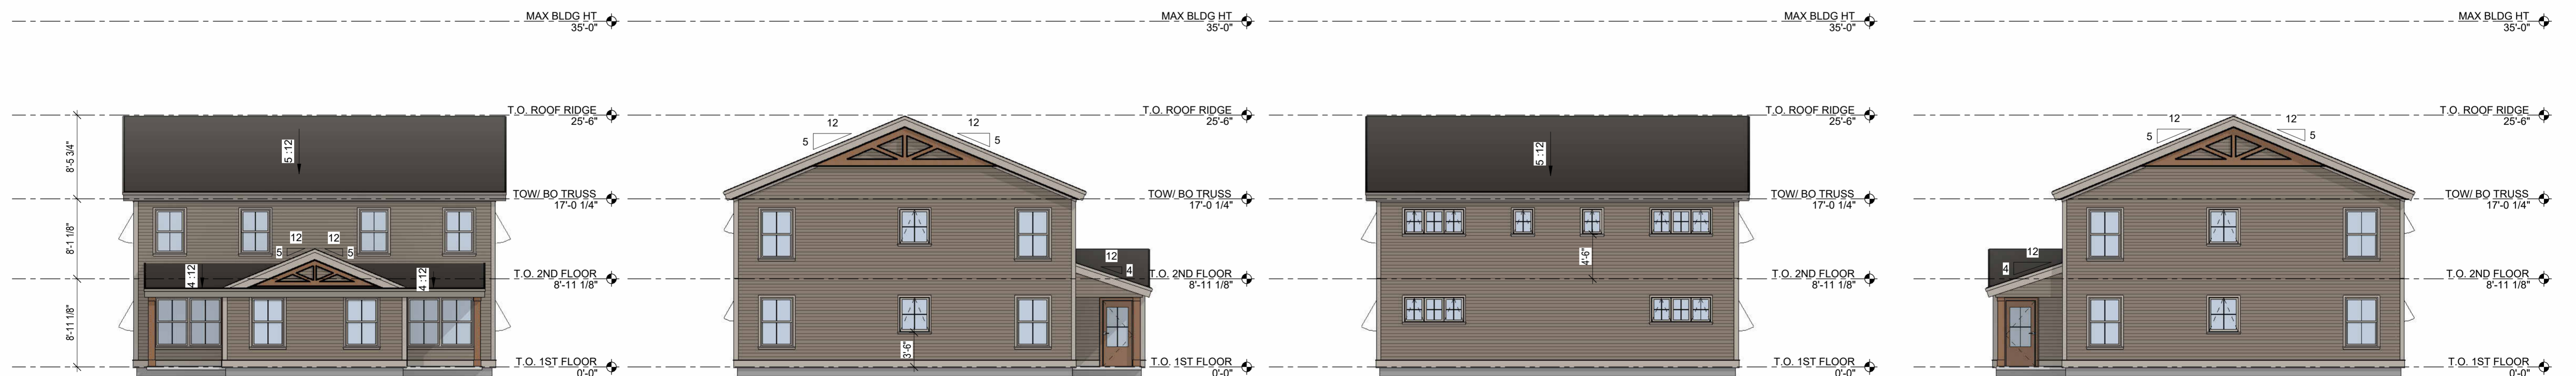


S SOUTH EXTERIOR ELEVATION
 1/8" = 1'-0"



W WEST EXTERIOR ELEVATION
 1/8" = 1'-0"

N NORTH EXTERIOR ELEVATION
 1/8" = 1'-0"

E EAST EXTERIOR ELEVATION
 1/8" = 1'-0"

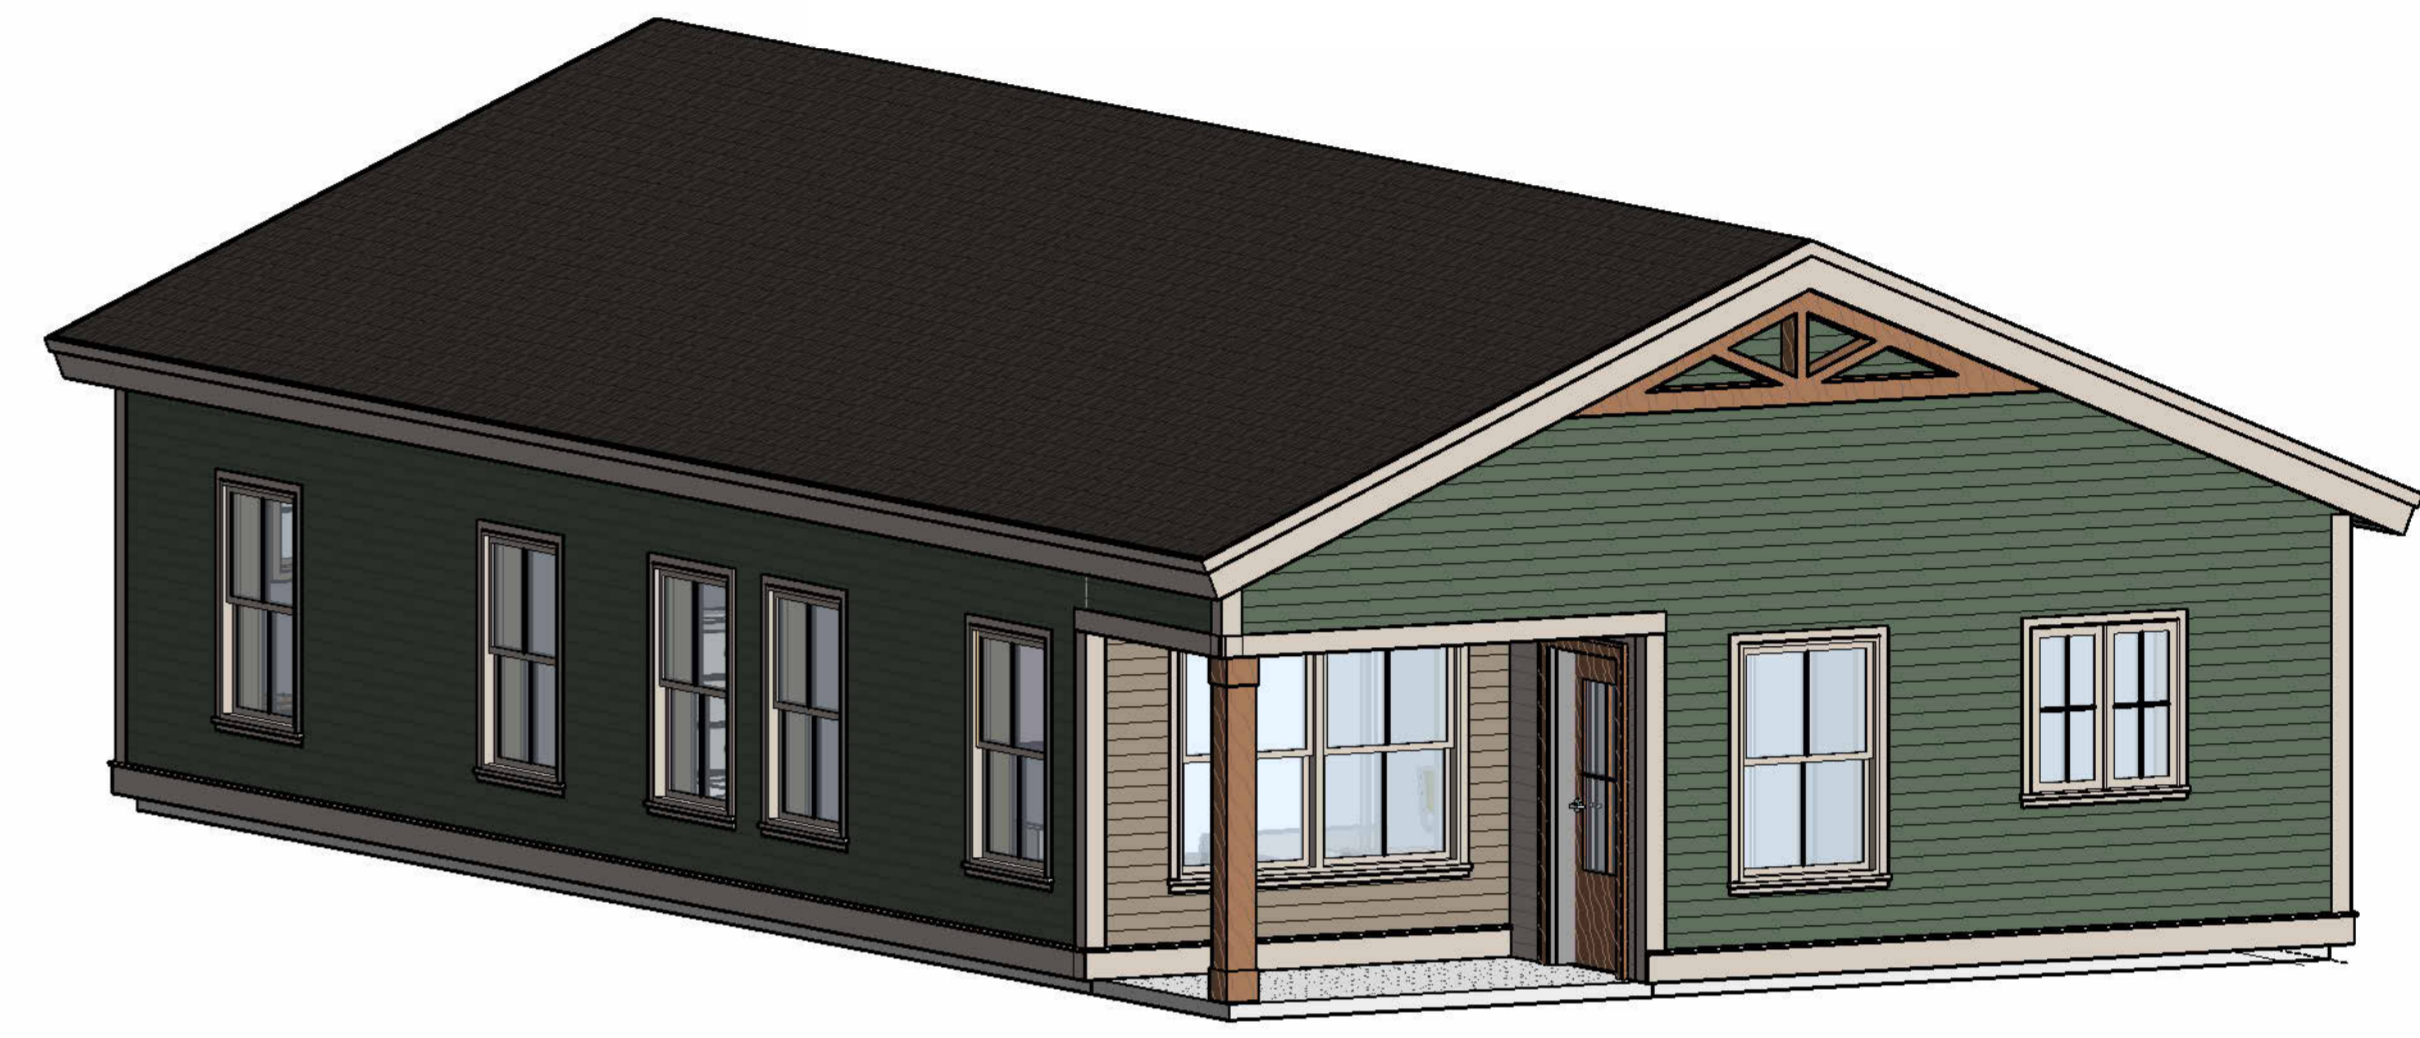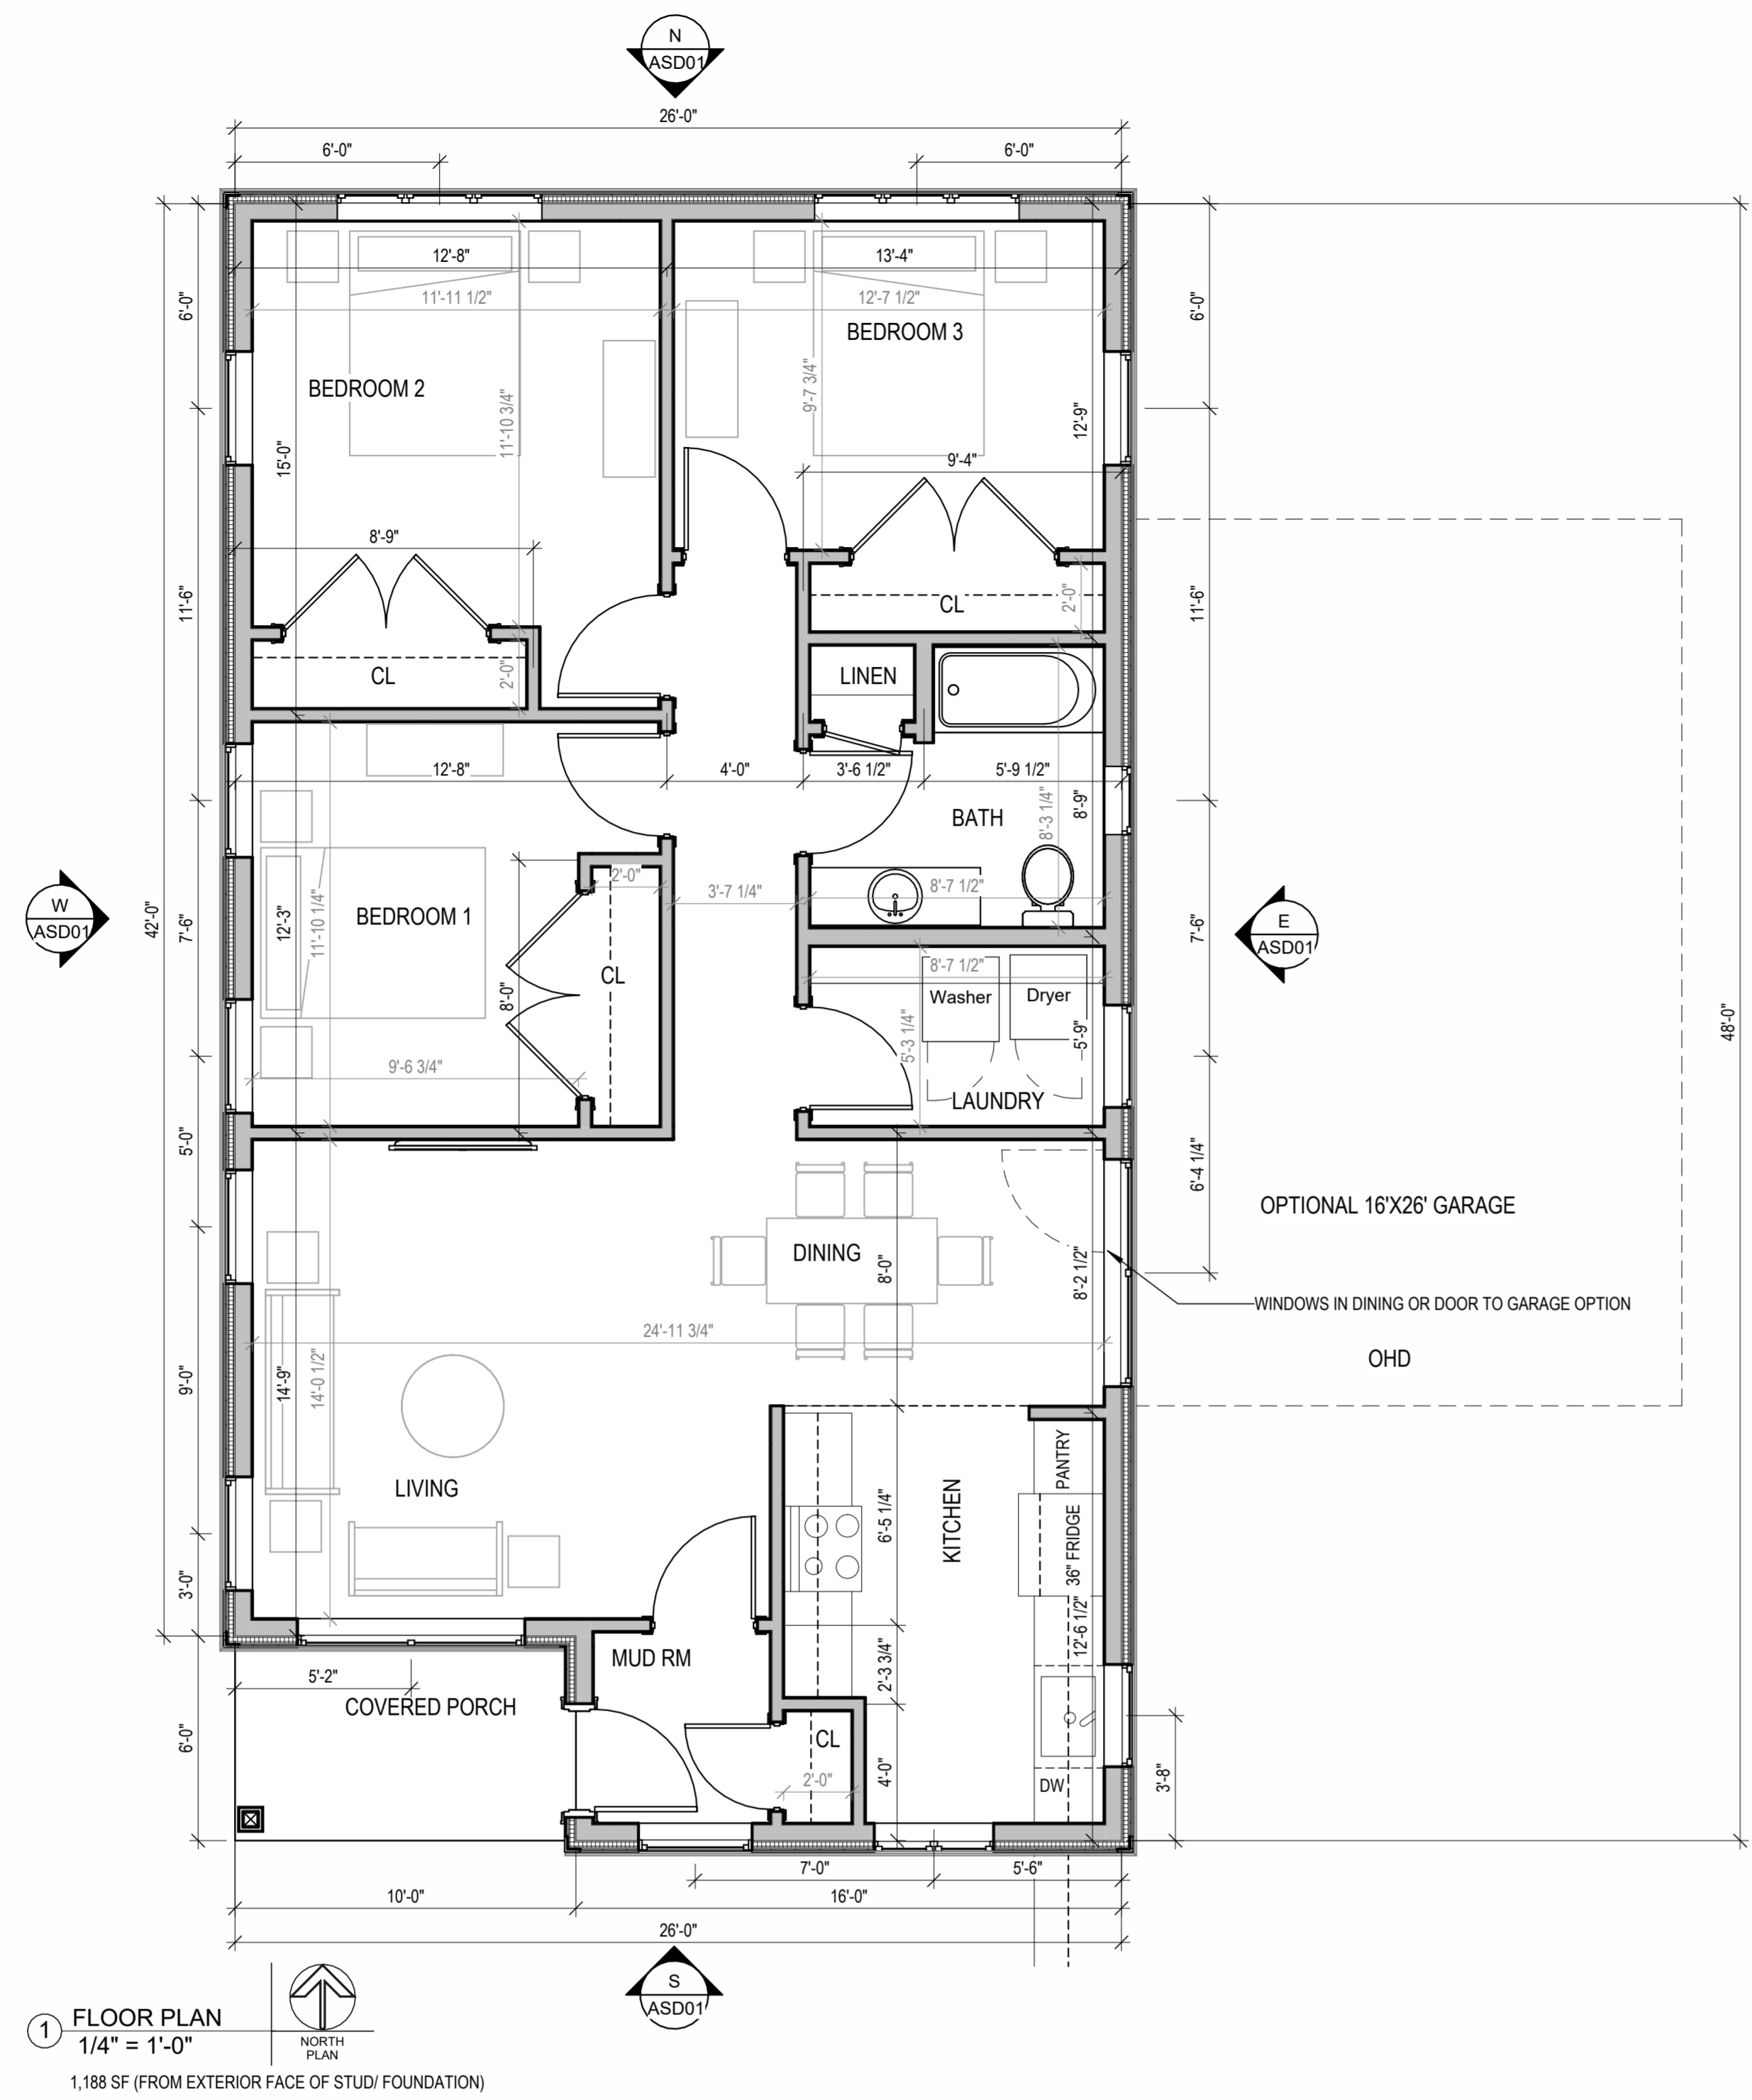

3D EXTERIOR VIEW

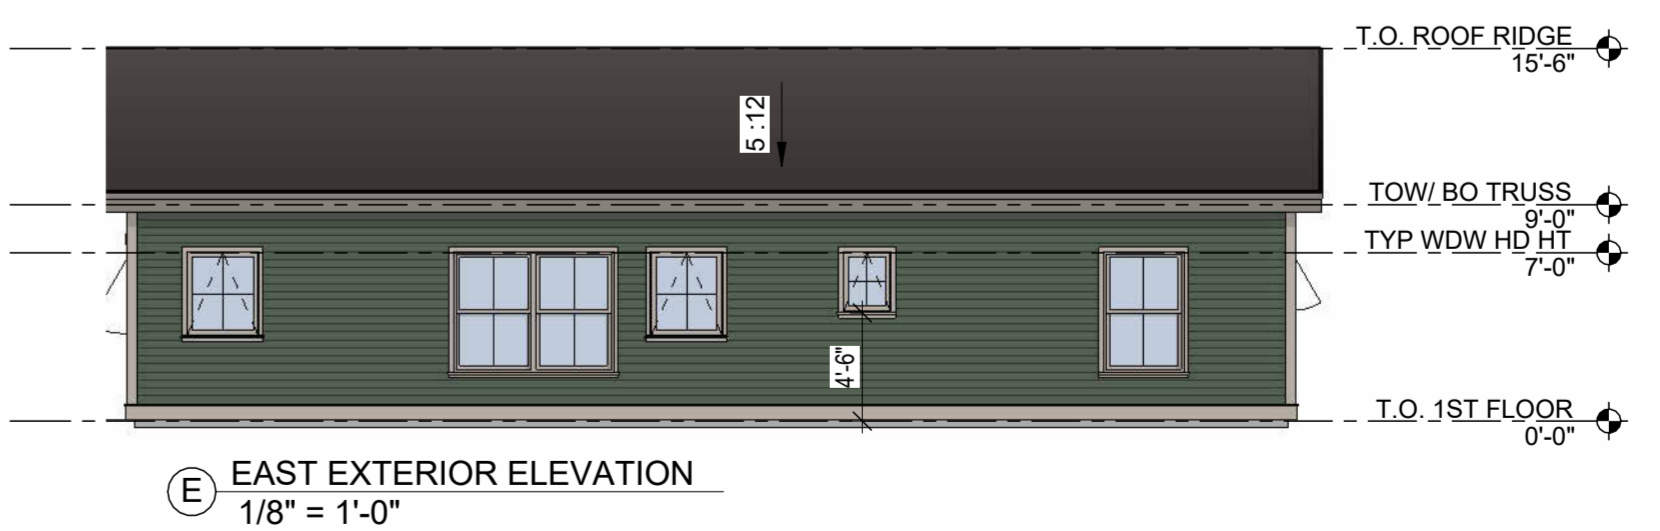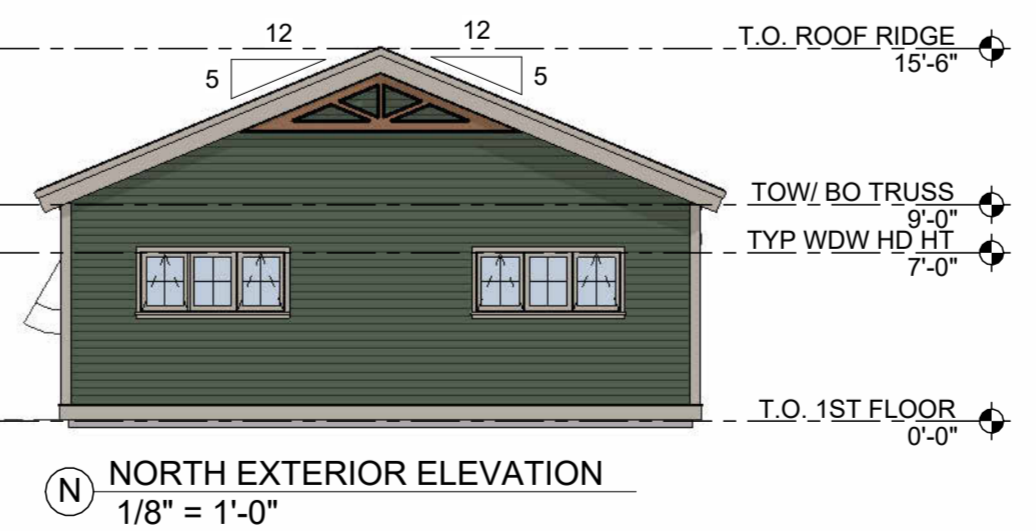


NOTES:
 1. ADA/ TYPE A/ TYPE B UNITS NOT REQUIRED WHERE <4 UNITS IN BUILDING.



**GAWRON
 TURGEON
 DILLON**
 ARCHITECTS PC
 207-883-6307 | WWW.GTDARCHITECTS.COM


03.23.26
 SINGLE FAMILY HOME TYPE 1 -
 1 STORY, 3 BEDROOM

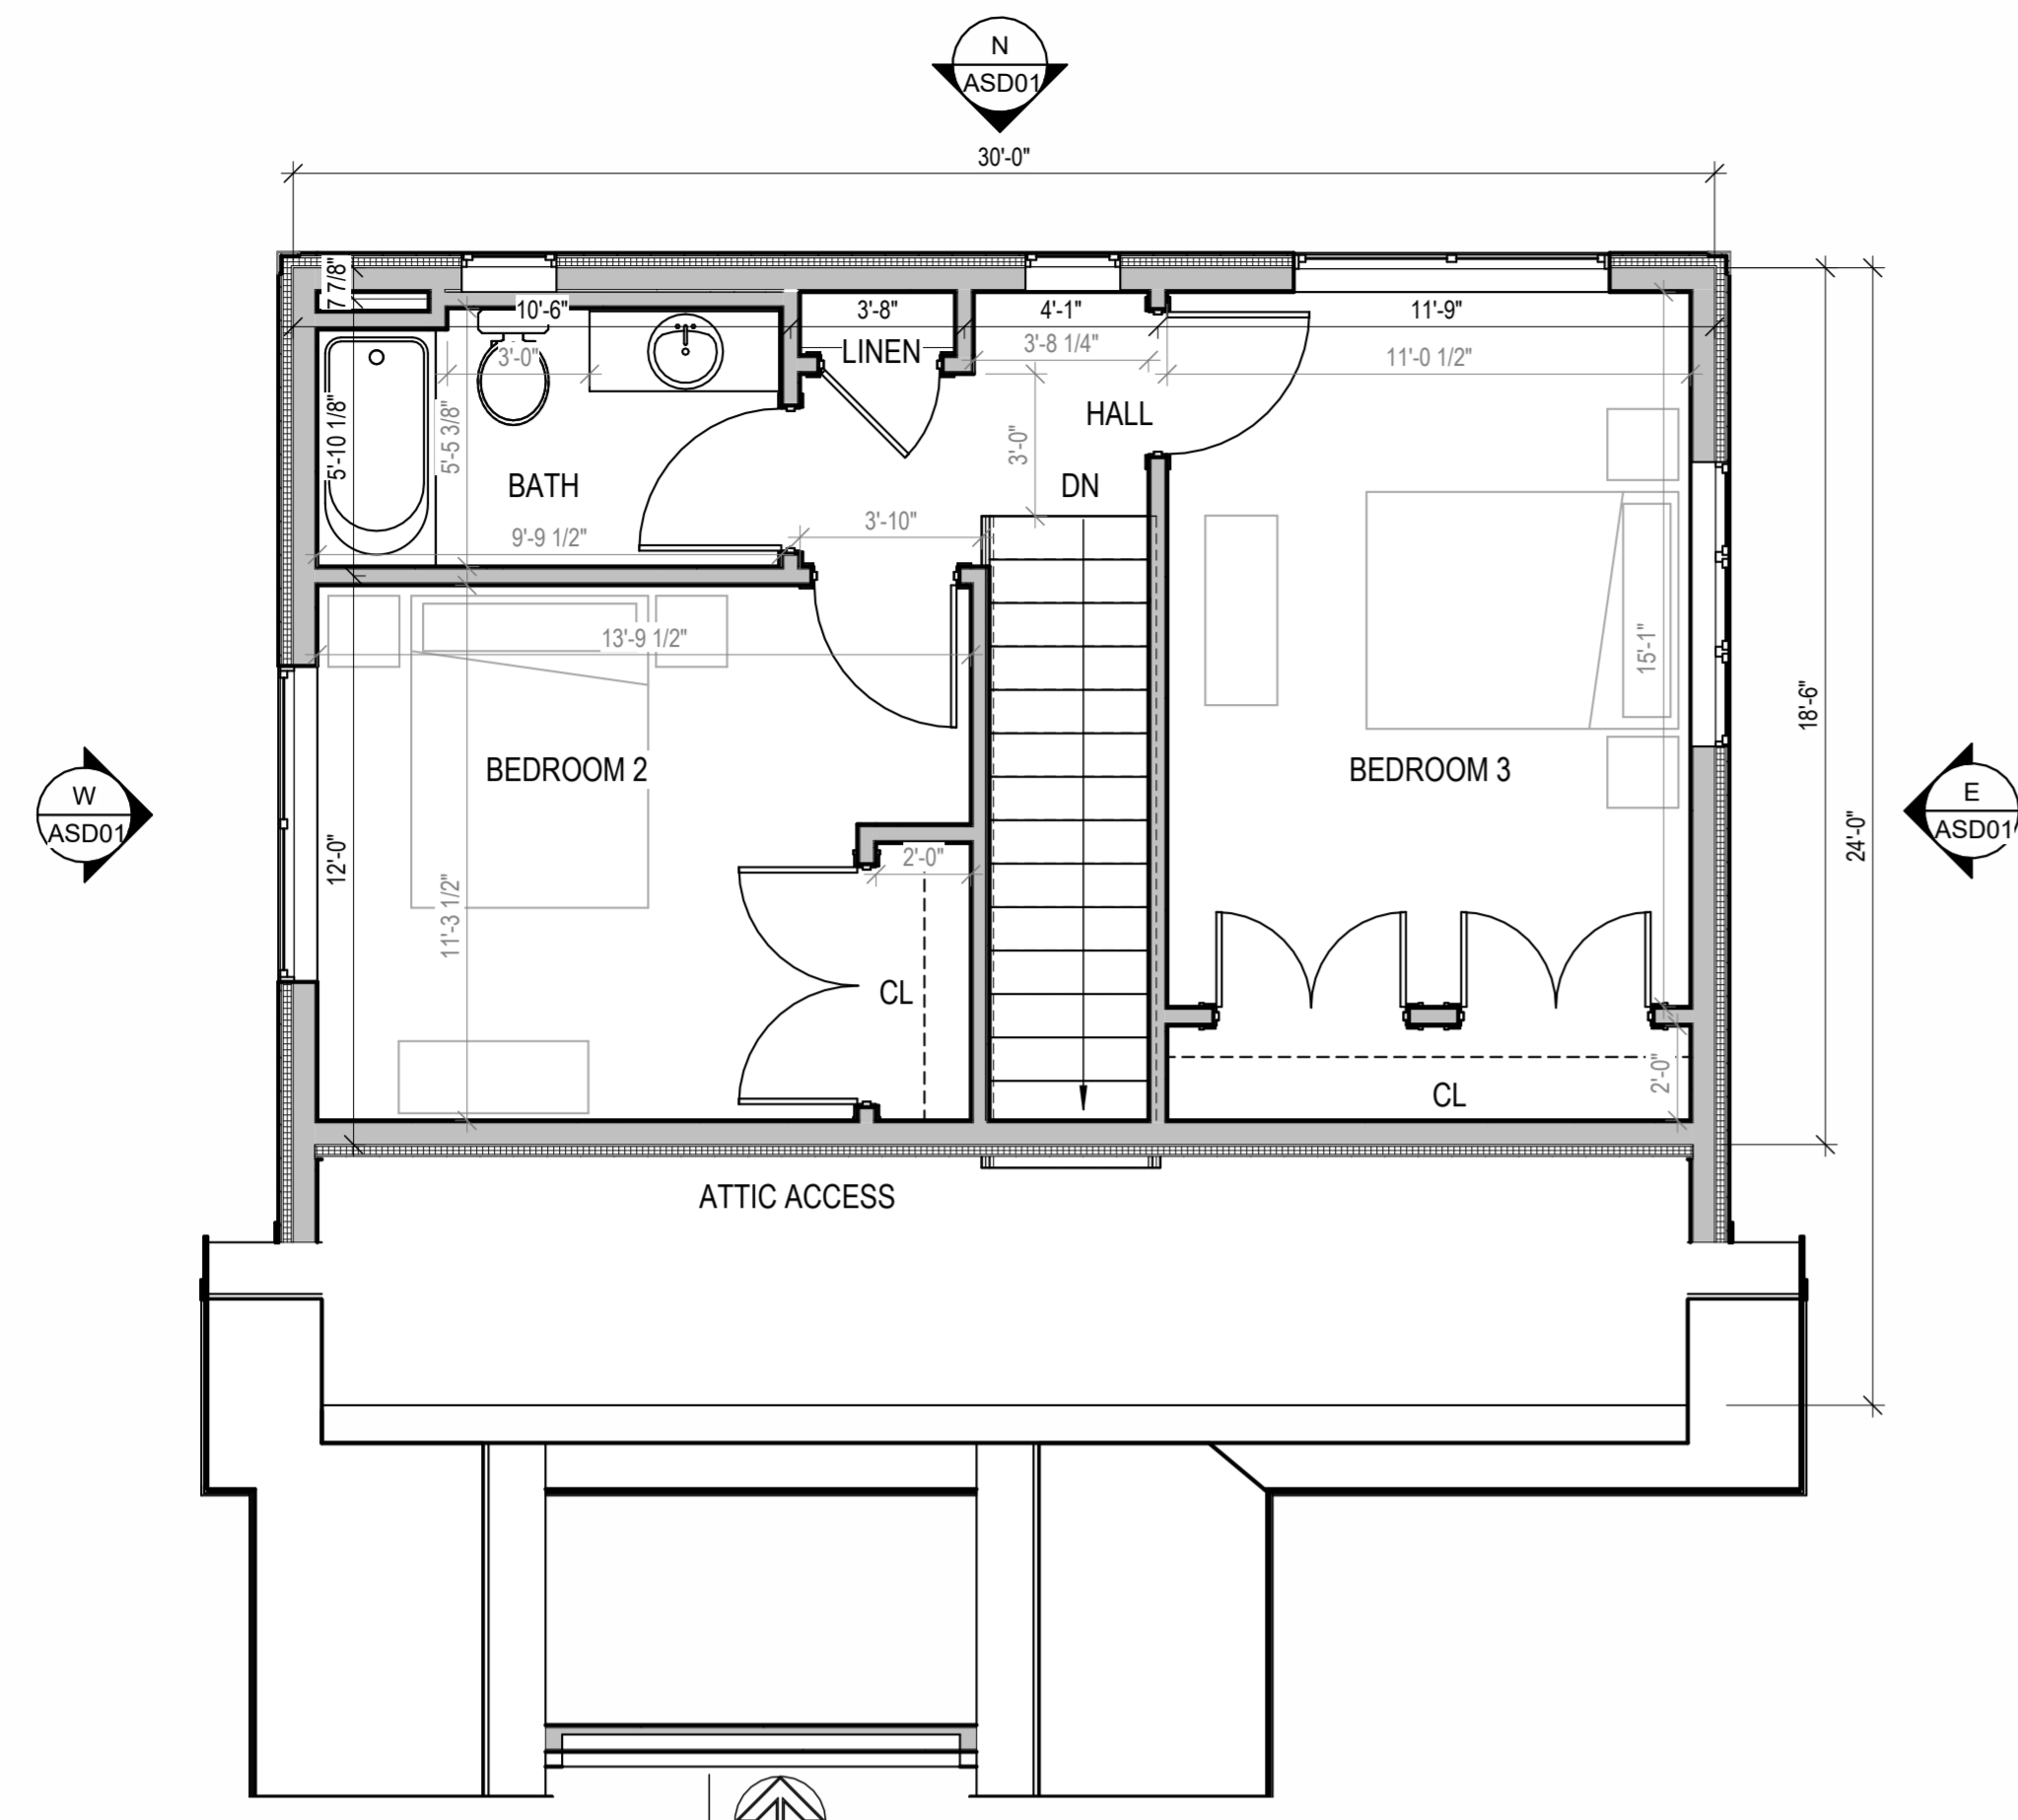

② SECOND FLOOR PLAN
1/4" = 1'-0"
555 SF (FROM EXTERIOR FACE OF STUD)




③ SOUTH EXTERIOR ELEVATION
1/8" = 1'-0"

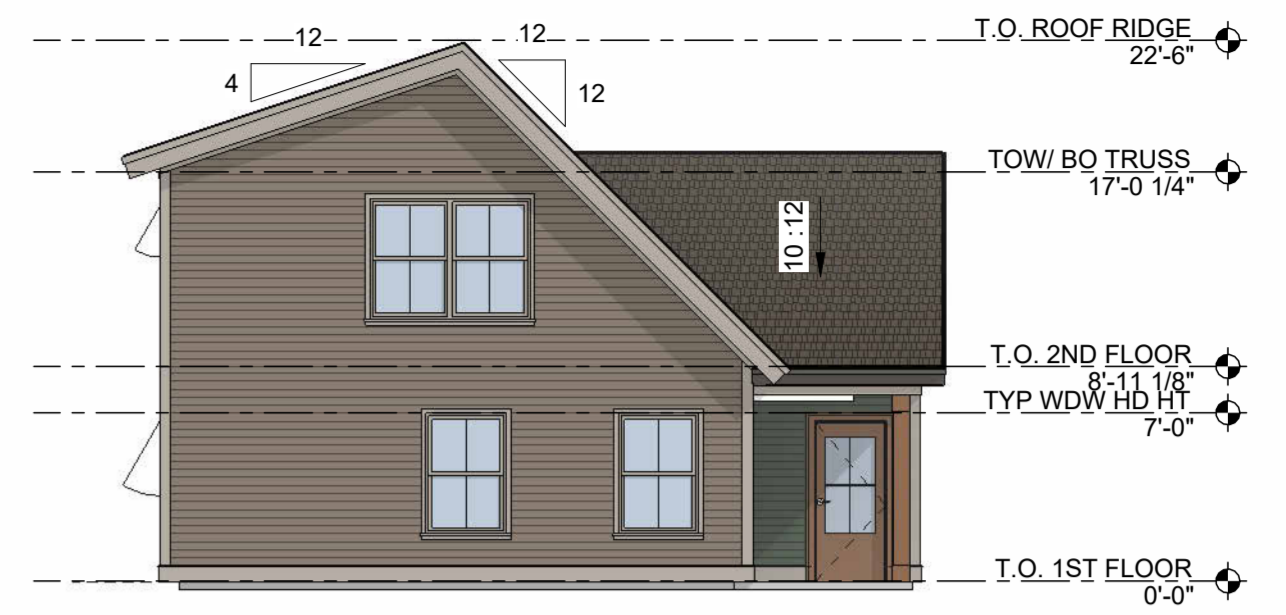


④ WEST EXTERIOR ELEVATION
1/8" = 1'-0"




⑤ NORTH EXTERIOR ELEVATION
1/8" = 1'-0"

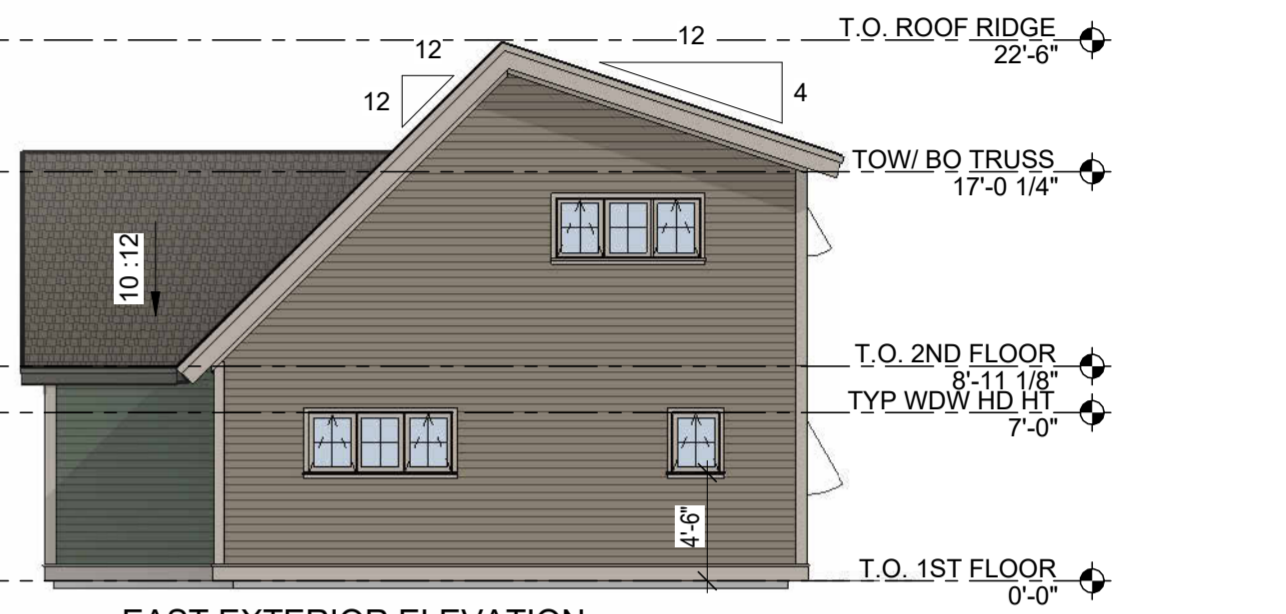

⑥ EAST EXTERIOR ELEVATION
1/8" = 1'-0"

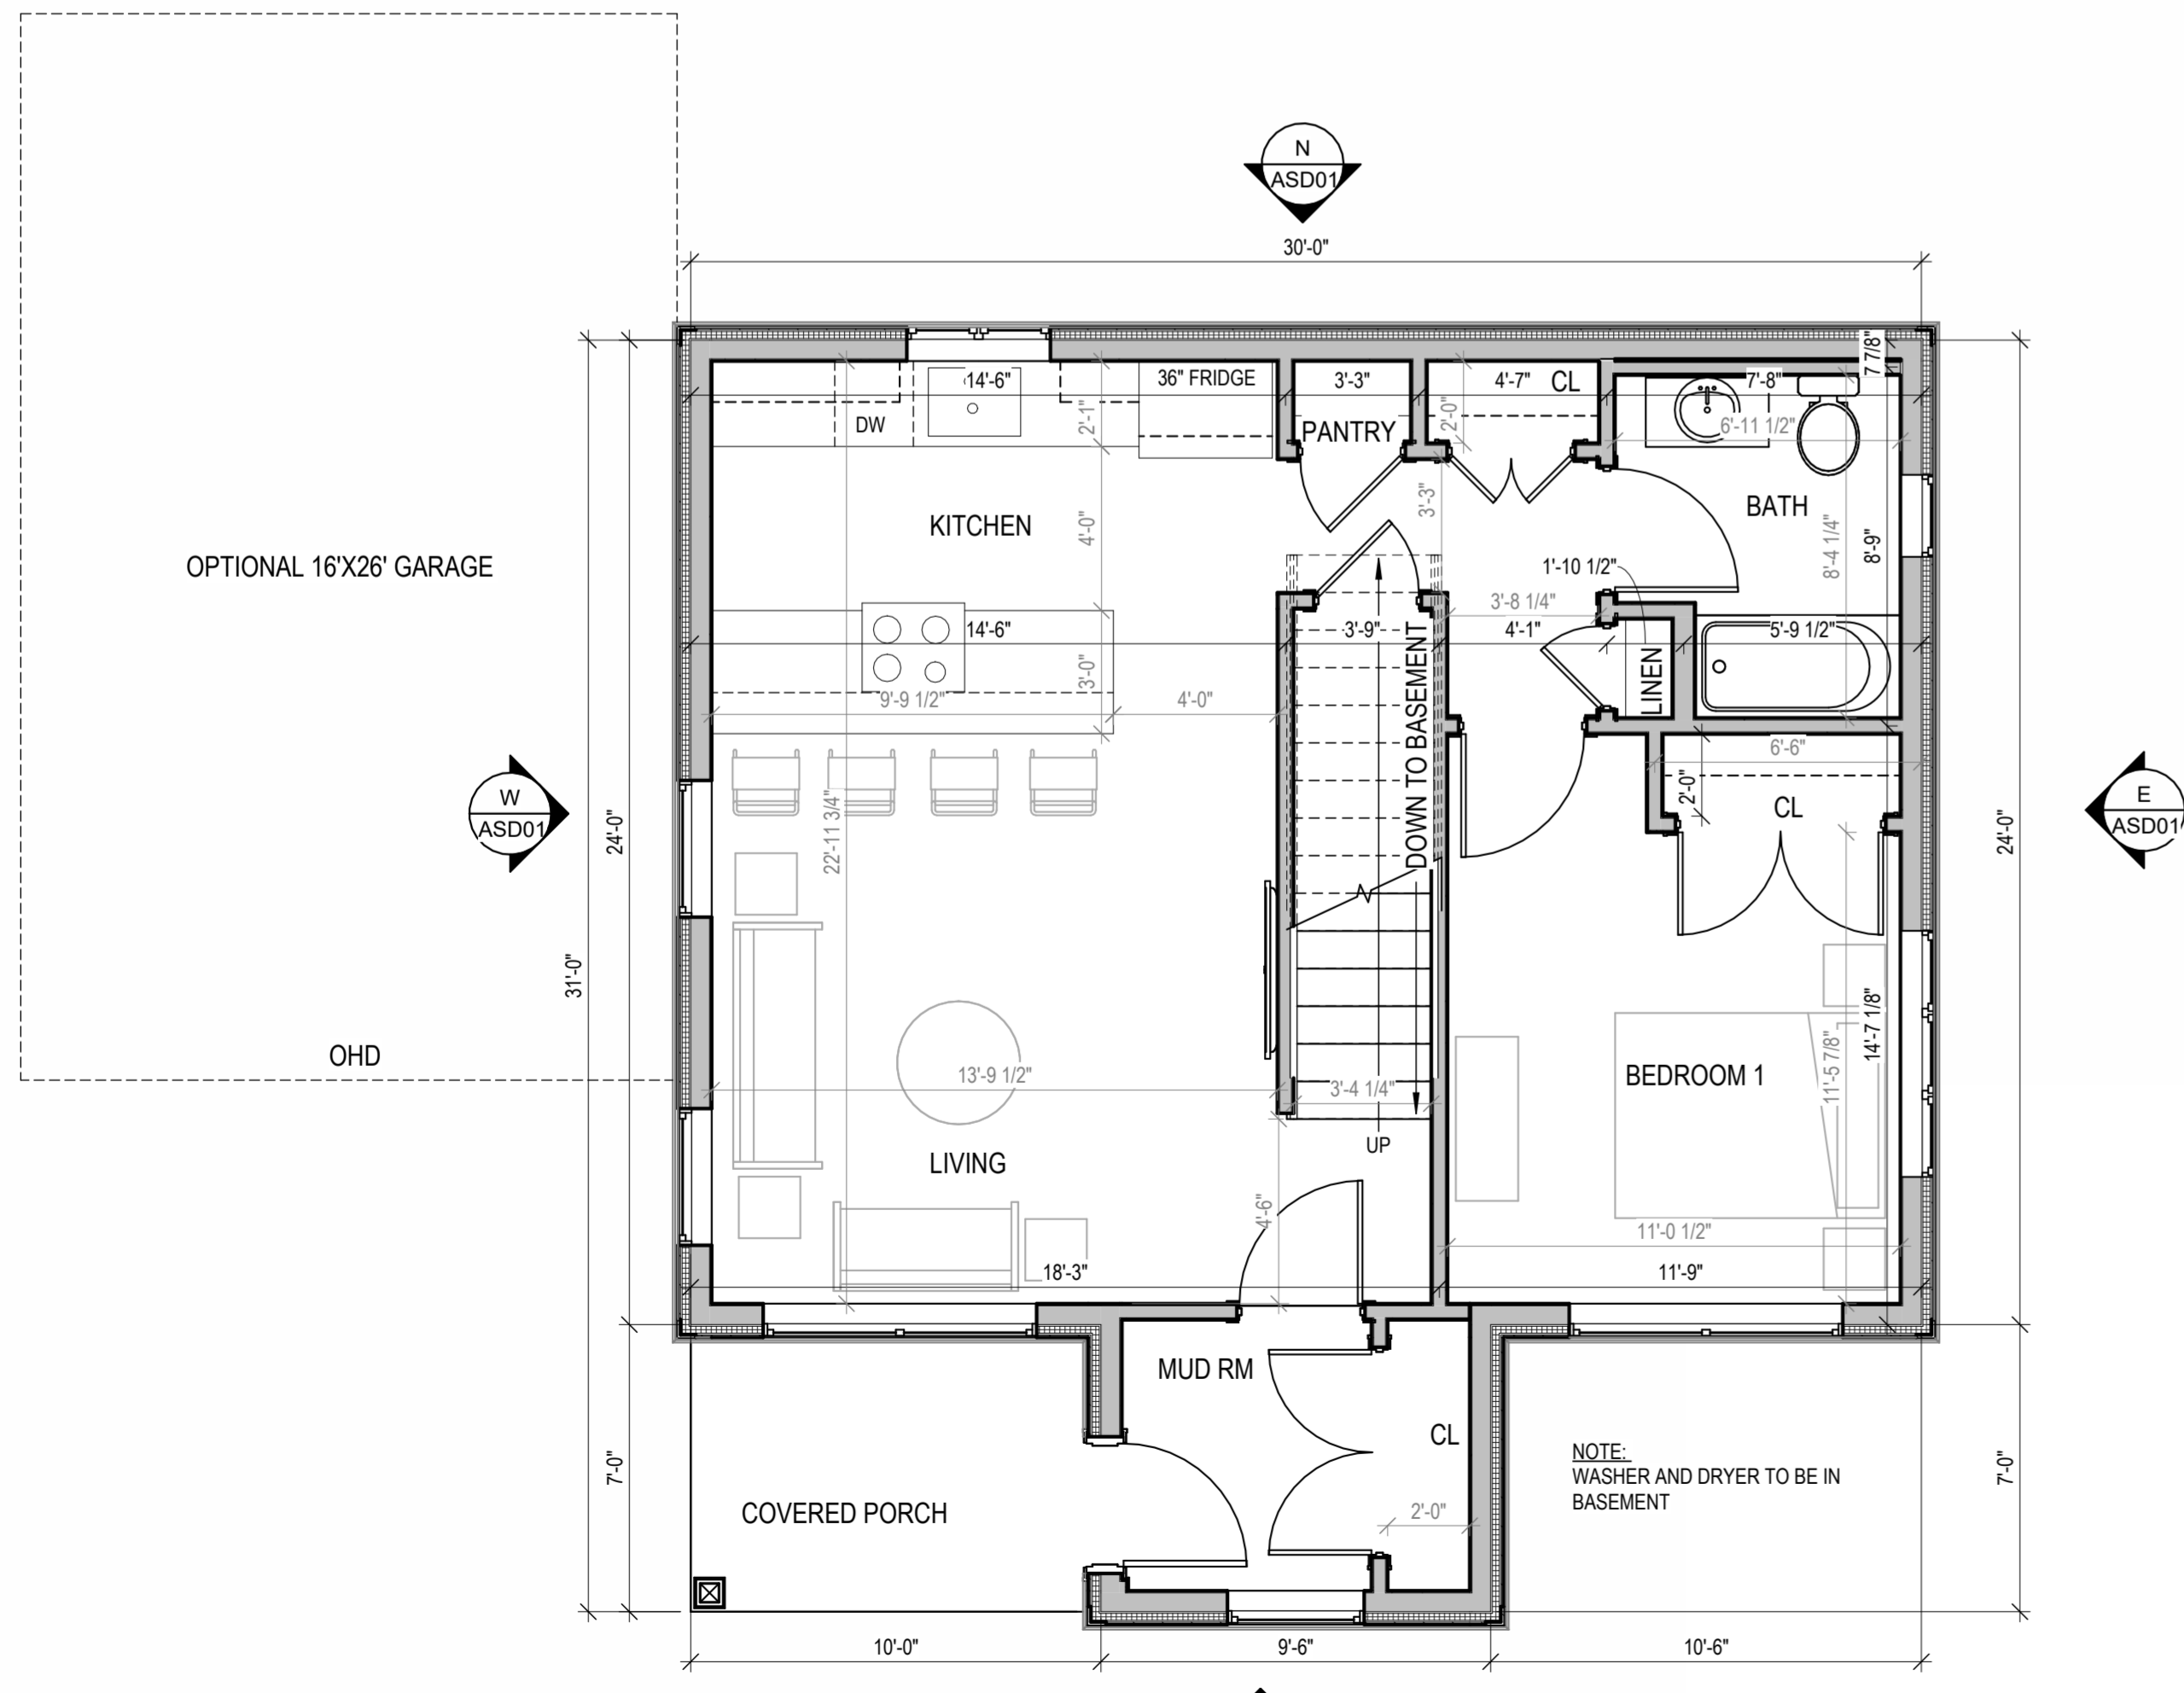

① FIRST FLOOR PLAN
1/4" = 1'-0"
787 SF (FROM EXTERIOR FACE OF STUD/ FOUNDATION)

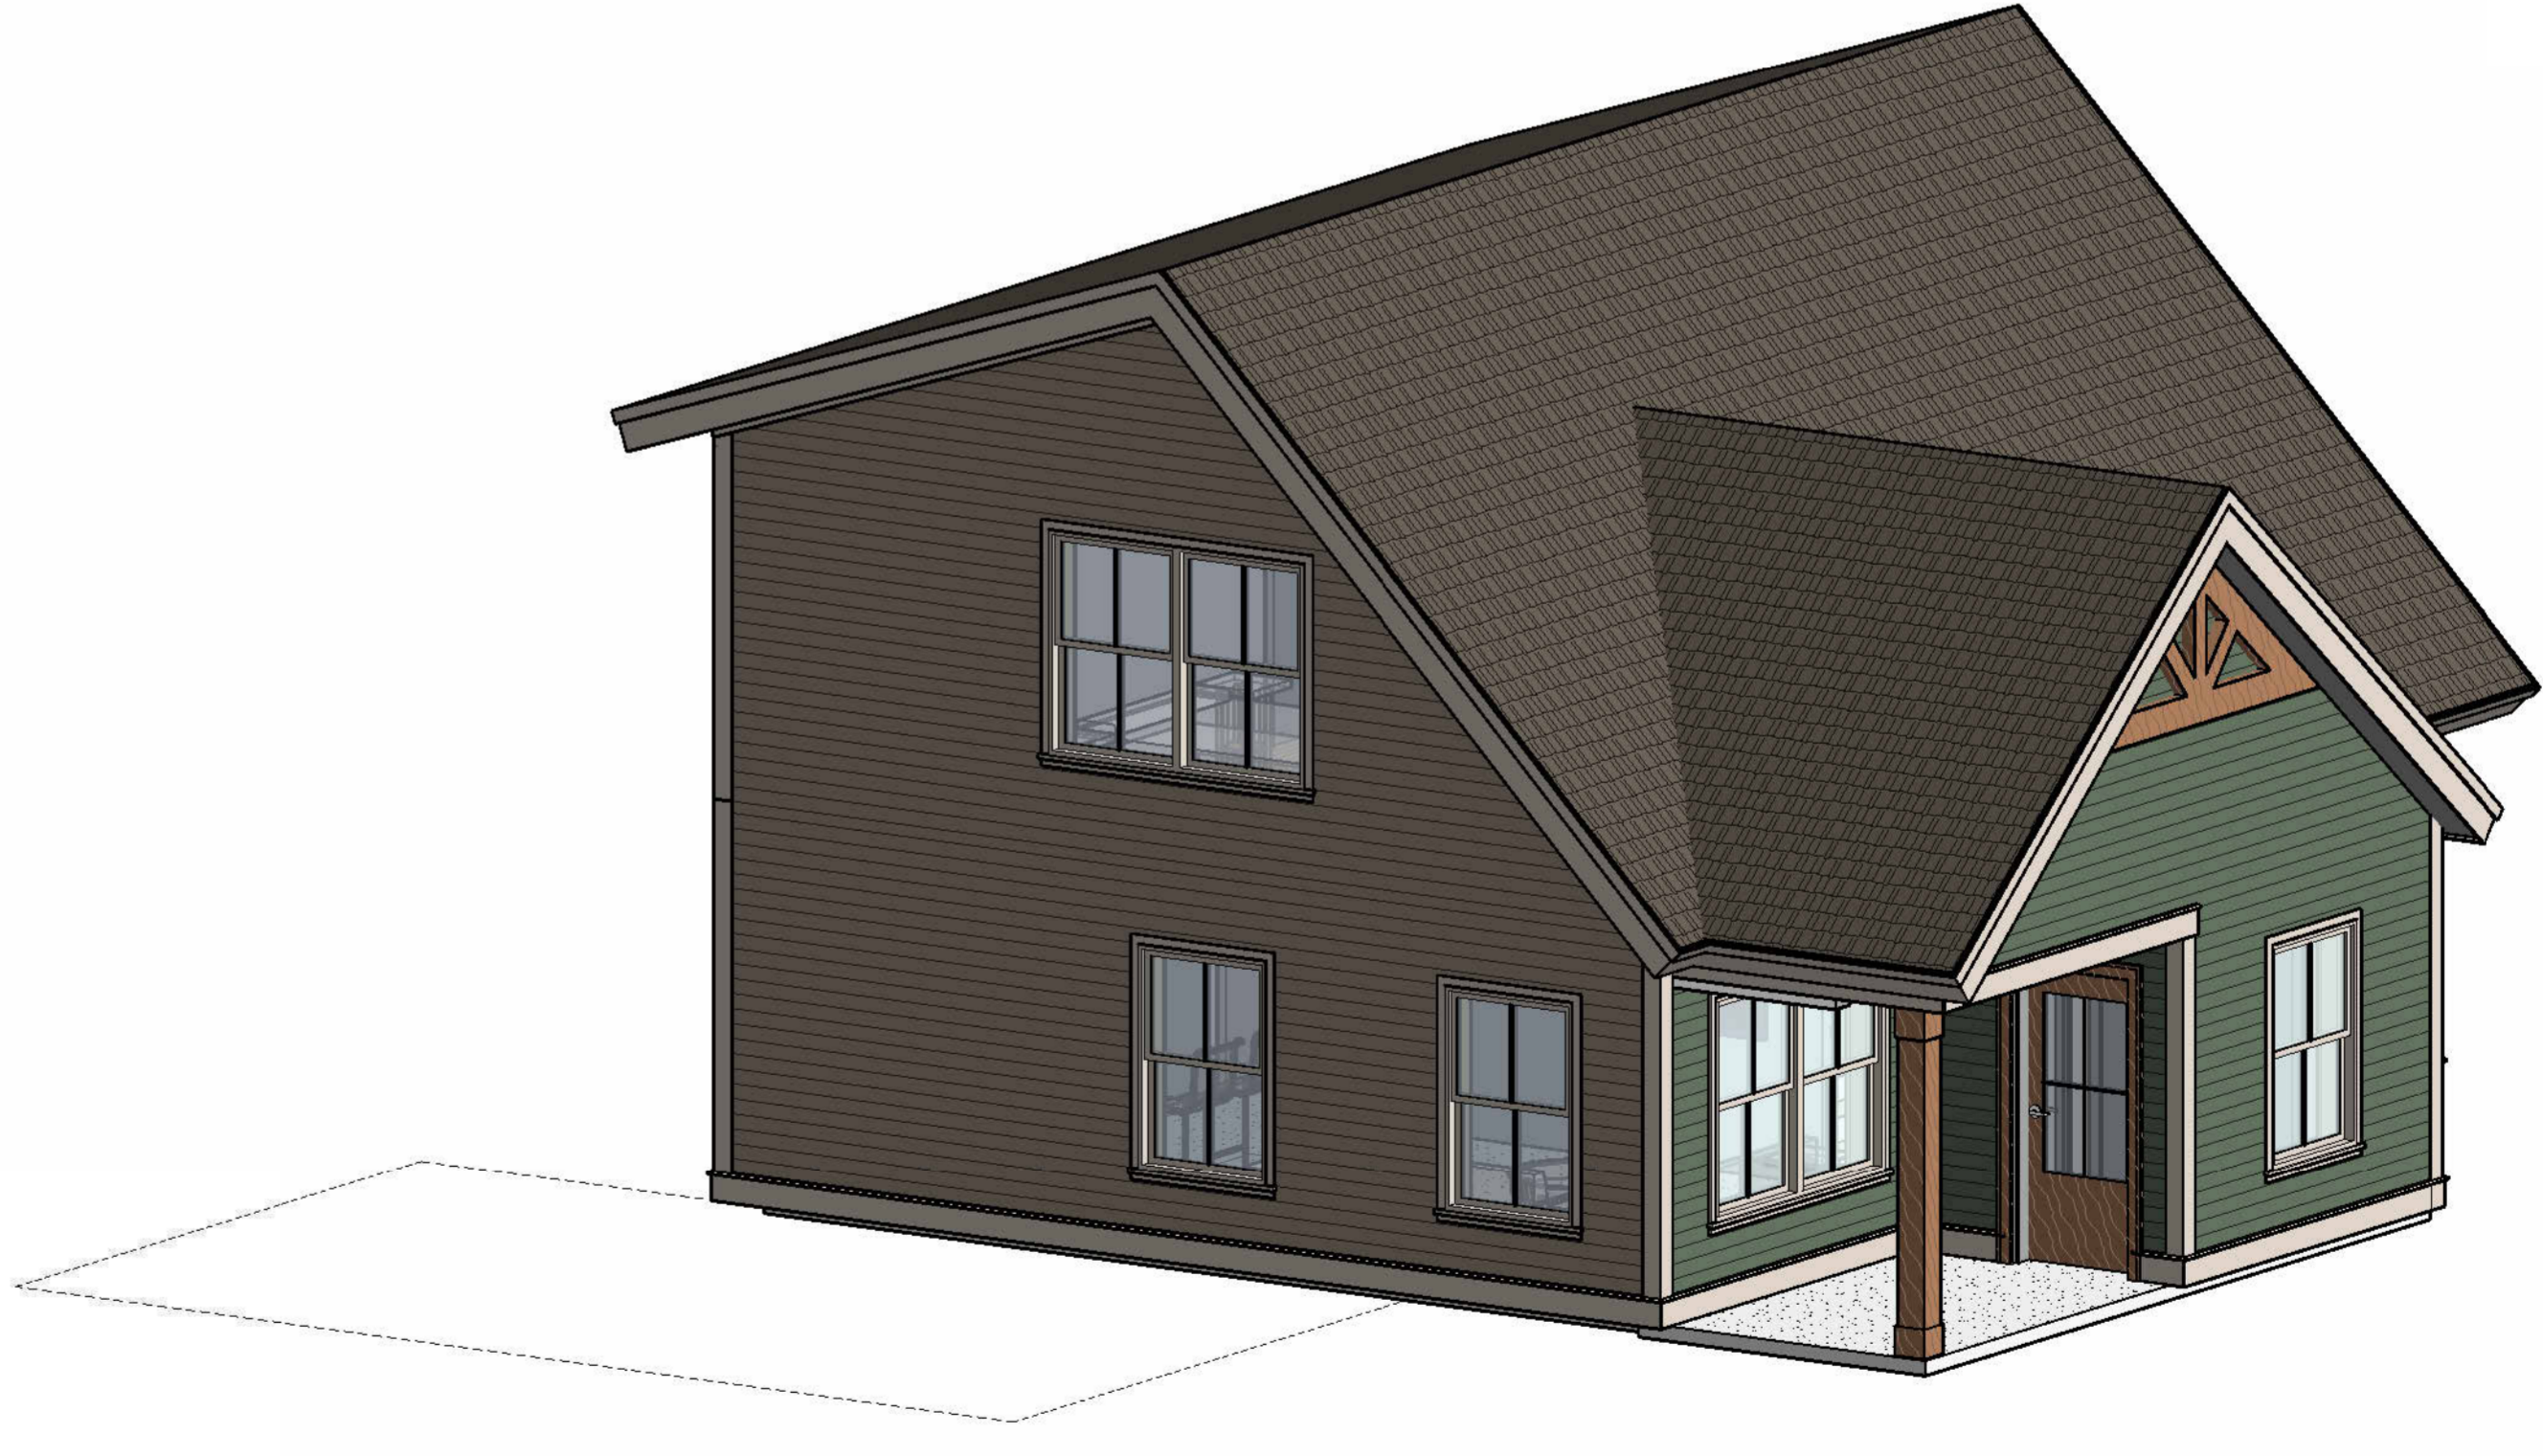

③D 3D EXTERIOR VIEW

03.23.26
SINGLE FAMILY HOME TYPE 2 -
2 STORY, 3 BEDROOM



GAWRON
TURGEON
DILLON
ARCHITECTS PC
207-883-6307 | WWW.GTDARCHITECTS.COM